


PLAN OF LAND TO BE ACQUIRED FOR CONSTRUCTION OF OUT-LET DRAIN FOR
LAKSHMANDIHI RESETTLEMENT COLONY OF BAKRESWAR THERMAL POWER
PROJECT UNDER WEST BENGAL POWER DEVELOPMENT CORPORATION LTD.
IN MOUZA - LAKSHMANDIHI, J.L. NO. - 132, P.S. - SADAIPUR, DIST. - BIRBHUM.
LAND TO BE ACQUIRED SHOWN THUS -

SCALE $\div 1" = 330' - 00"$

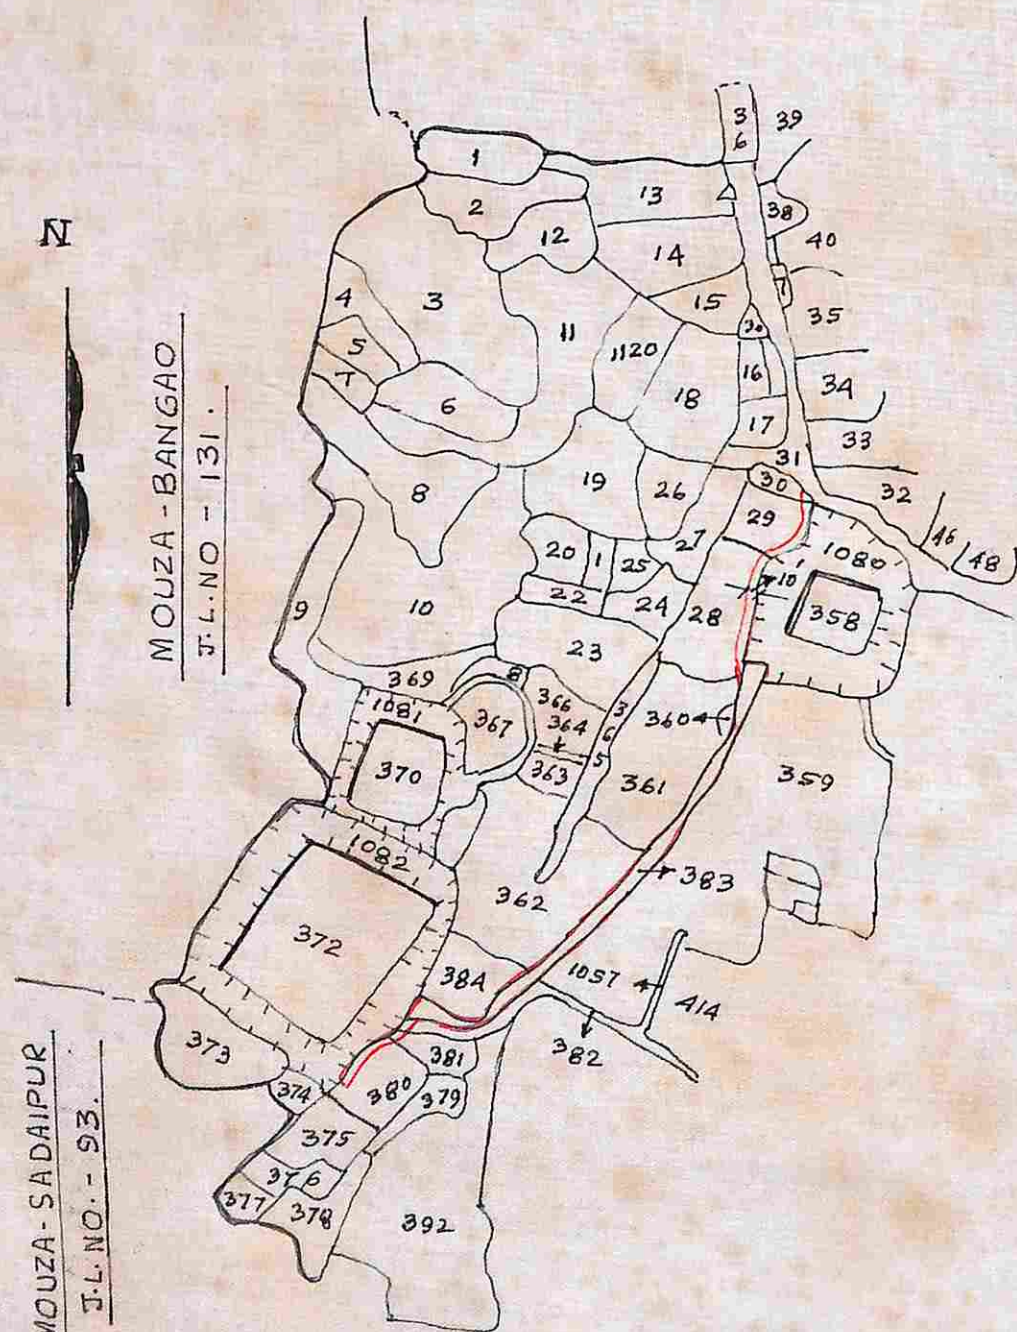

LAND SCHEDULE				
SL. NO.	L. R. PLOT NO.	PART/FULL	AREA IN ACRE	REMARKS.
01	28	PART	0.05	PRIVATE LAND
02	29	PART	0.03	PRIVATE LAND
03	30	PART	0.01	PRIVATE LAND
04	380	PART	0.03	PRIVATE LAND
05	381	PART	0.01	PRIVATE LAND
06	382	PART	0.005	VESTED LAND
07	383	FULL	0.29	VESTED LAND
TOTAL AREA			= 0.425 ACRE.	

Recovery
ASST. MANAGER (ESTATE)
BK.T.P.P. / W.B.P.D.C.L.

P.L.
GENERAL MANAGER
BK.T.P.P. / W.B.P.D.C.L.

DRG. NO. - BKSRLA-246
DATED - 10.07.08.