


PLAN OF LAND TO BE ACQUIRED FOR BAKRESWAR RESERVOIR
OF BAKRESWAR THERMAL POWER PROJECT UNDER W.B.P.D.C.L.
IN MOUZA - PARULBONA, J.L. NO - 52, P.S - DUBRAJPUR,
DISTRICT - BIRBHUM.

LAND TO BE ACQUIRED SHOWN THUS-

SCALE: - 1" = 330' - 00"

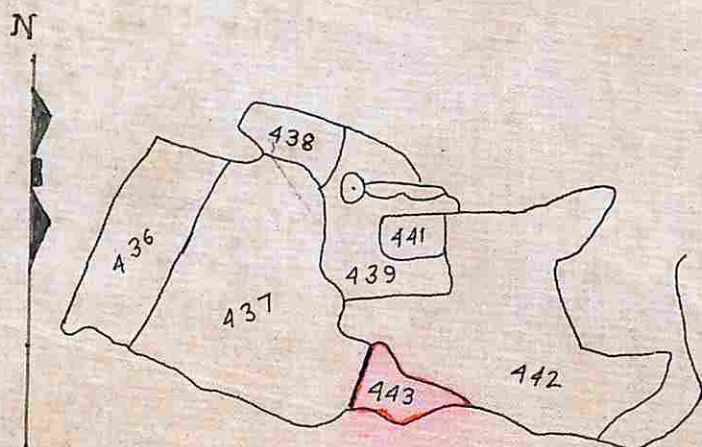

LAND SCHEDULE				
SL. NO	L. R. PLOT NO	FULL	AREA IN ACRE	REMARKS
01	443	FULL	0.25	
TOTAL AREA = 0.25 ACRE				

Prasanta
02/09/09

ASST. MANAGER (ESTATE)

BKTPP / WBPDC

Prasanta
04/09/09

GENERAL MANAGER

BKTPP / WBPDC


DRG. NO. - BKSR/ESTATE-7/1

DATED - 02.09.2009.

PLAN OF LAND TO BE ACQUIRED FOR BAKRESWAR RESERVOIR
OF BAKRESWAR THERMAL POWER PROJECT UNDER W.B.P.D.C.L.
IN MOUZA - PARULBONA, J.L. NO - 52, P.S - DUBRAJPUR,
DISTRICT - BIRBHUM.

LAND TO BE ACQUIRED SHOWN THUS- 

SCALE: - 1" = 330' - 00"

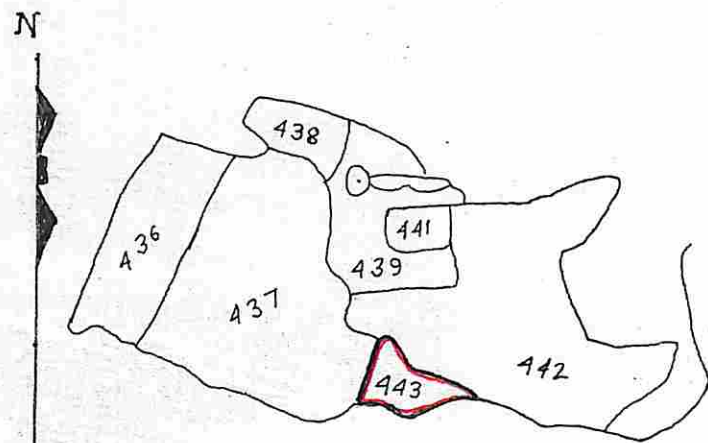

LAND SCHEDULE				
SL. NO	L. R. PLOT NO	FULL	AREA IN ACRE	REMARKS
01	443	FULL	0.25	
TOTAL AREA = 0.25 ACRE				

May
12/02/10
L.A. SURVEYOR
BIRBHUM

14/7/10
A.L.A.O.
BIRBHUM

14/7/10
ADDL. L.A.O.
BIRBHUM.

14/7/10
SPL. L.A.O.
BIRBHUM.

[Signature]
A.D.M.
BIRBHUM

[Signature]
D.M.
BIRBHUM.