


MAYURAKSHI PROJECT

Land Plan showing The Land To Be Acquired Permanently
For Constructing The Proposed Water-Course (From Ch. 000 to 240)
From Rt. Bank At Ch. - 901.00 OF M. D. B. C.
 Scale - 16" = 1 Mile.

Land to be Acq. shown thus: —
 Govt. Land

MOUZA - Choto TURIGI - 2m. - NO- 134.

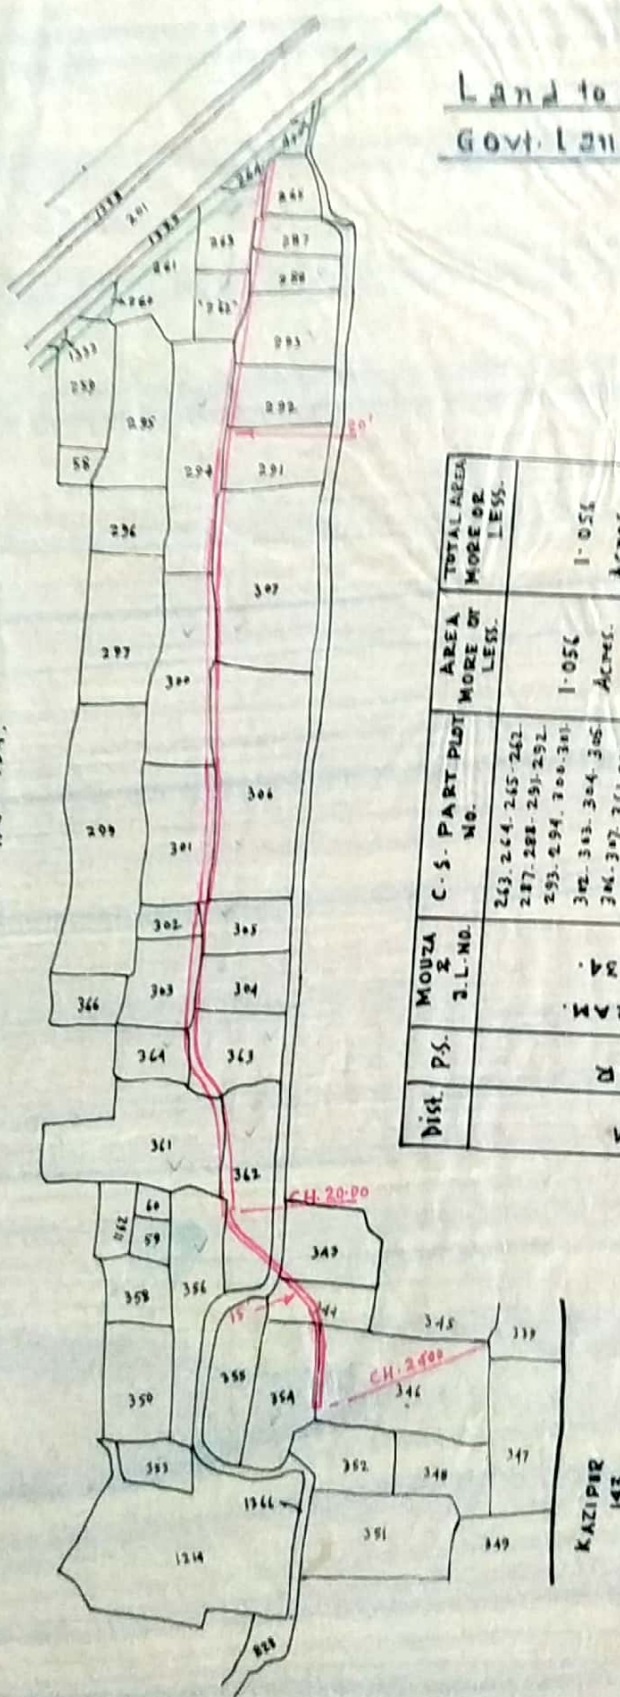

Dist.	PS.	MOUZA & S.L. NO.	C.S. PART PLOT No.	AREA MORE OR LESS.	TOTAL AREA MORE OR LESS.
BIRBHUM	MAYURSWAR	Choto TURIGRAM. S.L. NO. - 134.	263-264, 265-262, 287-288-291-292, 293-294, 296-301, 302-303, 304-305, 306, 307, 308-309, 310, 311-312, 313, 314-315, 316	1.056 Acres.	1.056 Acres.

Traced by: - D. Chatterjee
 6.9.72.

S. D. O.
 MAYURSWAR (G) Sub-Division

Executive Engineer
 MAYURAKSHI Sub-Division