

PLAN OF LAND TO BE ACQD. PERMANENTLY FOR EXCAVATION
OF NEW MR. WITH CONTINUOUS W.C. AT TAIL OFF-TAKING
FROM TAIL END OF DY. NO. 1A OF B.K.B.L. IN MOUZES.

KHANJANPUR J.L. No. 35 & BIDYADHARPUR J.L. No. 34

UNDER P.S. BOLPUR. DIST. - BIRBHUM.


SCALE - 16" = 1 MILE.

Ref:-
1. Land already required shown thus...
2. Land to be acquired permanently shown thus...

SCHEDULE OF LANDS:-

Mouze	J.L. No.	Thana	District	C. & P. Plots in Part or full.	Area.
Khanjanpur	35	Bolpur	Birbhum	356, 357, 358, 360, 363, 364, 370, 372, 373, 374, 376, 378, 380, 381, 464, 465, 466 & 467, IN PART	
Bidyadharpur	34	Do.	Do.	143, 144, 148, 149, 152, 153, 154, 3, 155, IN PART	

1,805 Acres
(7304 Hectares)

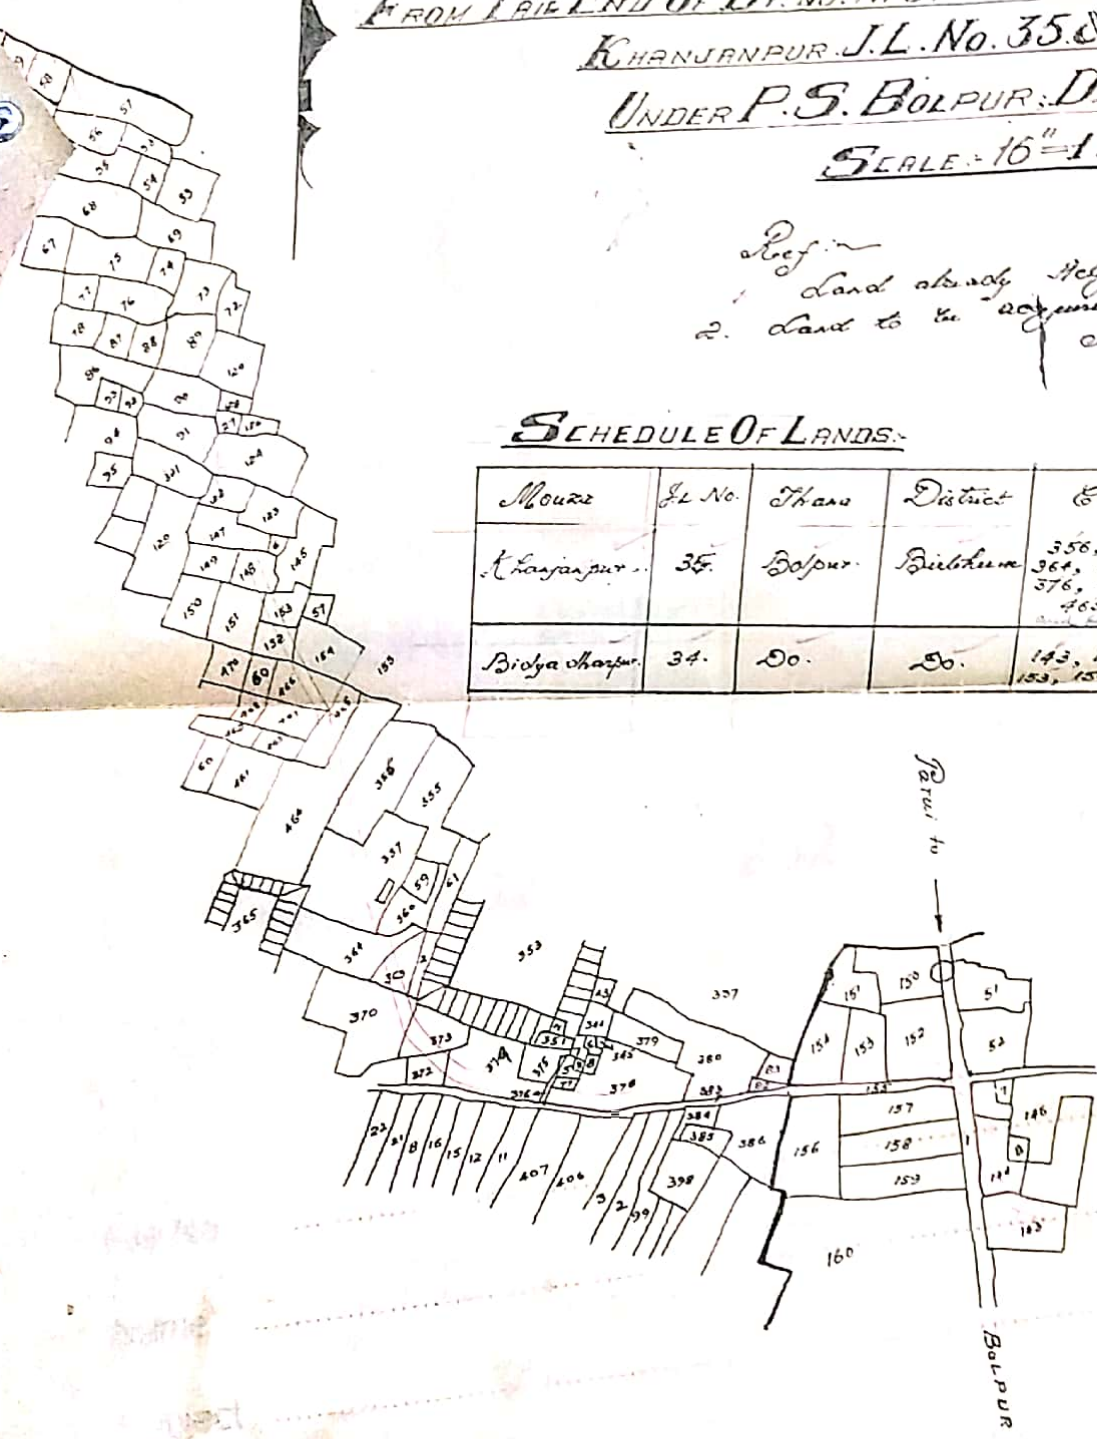

PREPARED BY

LKD. BY

8/3/73

SPL. L.A. COLLECTOR.

BIRBHUM.