


18/12-74

PLAN
OF LAND TO BE ACQUIRED PERMANENTLY FOR CONSTRUCTION
OF HINGLOW DAM (LEFT BANK) IN CONNECTION WITH
HINGLOW IRRIGATION SCHEME IN MOUZA-SAGARBHANGA
J.L.NO. 63; GANGARAMPUR J.L.NO. 62; P.S. KHAIRASOL
DIST. BIRBHUM
SCALE:- 330' = 1"

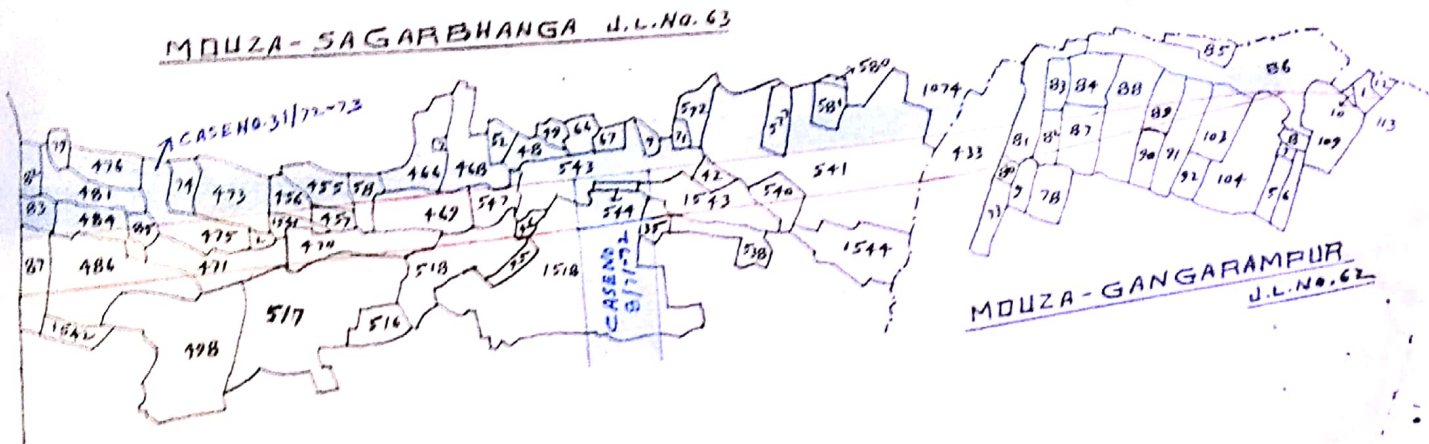

REF:-

LAND ALREADY ACQUIRED SHOWN THUS:-

(VIDE L.A. CASE NO. 8/71-72 AND L.A. CASE NO. 31/72-73)

LAND TO BE ACQUIRED SHOWN THUS:-

SCHEDULE OF LANDS

MOUZA	J.L.NO.	P.S.	DIST.	C.S. PLOT NOS.	AREA
SAGARBHANGA	63	KHAIRASOL	BIRBHUM	472 AND 546 - IN FULL. 456. 457. 458. 469. 470. 471. 473. 475. 484. 485. 486. 487. 517. 518. 535. 538. 540. 541. 542. 543. 547. 1074. 544/1518. 457/1541. 544/1543 - IN PART.	5.85 ACRES
GANGARAMPUR	62	DO	DO	80. 81. 82. 86. 87. 88. 89. 91. 103. 104. 71/433 - IN PART.	1.17 ACRES

CKD. BY.

TRACED BY:- S. Banerjee
18.1.74

S. Banerjee
KGO. 24/1/74

S. 2.74
ADDL. L.A. OFFICER
BIRBHUM