


PLAN

11

OF ADDITIONAL LAND ALONG THE LEFT BANK OF RIVER BANK
 IN CONNECTION WITH RESTORATION AND REPAIR OF FLOOD BANKMENT
 IN MOUZA - SUMARPUR J.L. NO. 30; PASCHIMSIMLAPARA J.L. NO. 50; P.S. MURARAI

DIST. BIRBHUM
 SCALE: - 330 = 1"

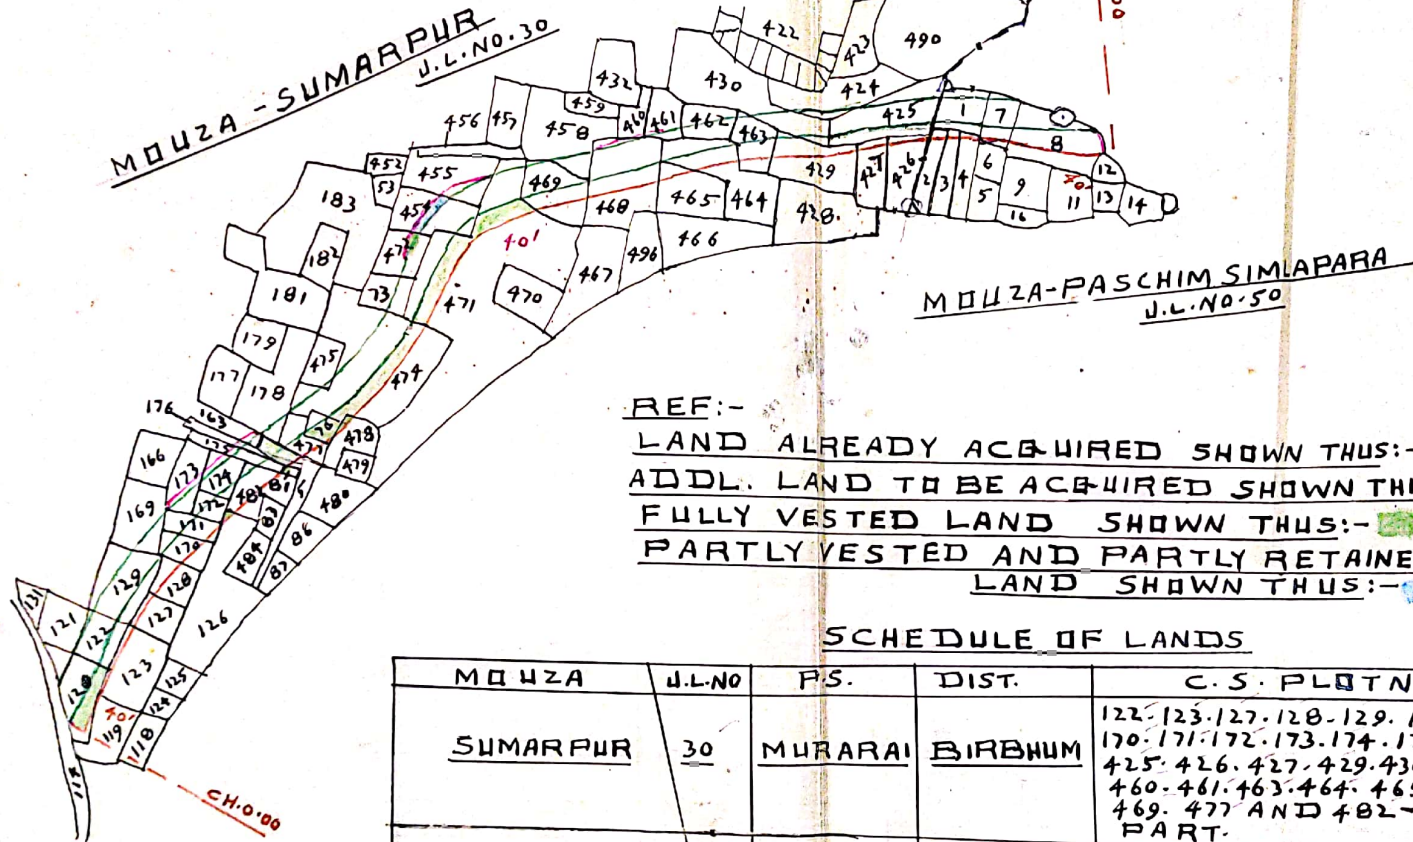

REF:-
 LAND ALREADY ACQUIRED SHOWN THUS: -
 ADDL. LAND TO BE ACQUIRED SHOWN THUS: -
 FULLY VESTED LAND SHOWN THUS: -
 PARTLY VESTED AND PARTLY RETAINED
 LAND SHOWN THUS: -

SCHEDULE OF LANDS

MOUZA	J.L. NO	P.S.	DIST.	C.S. PLOT NOS.	AREA
SUMARPUR	30	MURARAI	BIRBHUM	122-123-127-128-129-163- 170-171-172-173-174-175-176- 425-426-427-429-430-455- 460-461-463-464-465-468 469-477 AND 482-IN PART.	1.985 ACRE
PASCIMSIMLAPARA	50	DO	DO	1-2-3-4-6-7-AND 8-IN PART.	0.37 ACRE

TOTAL: - 2.358

C.K.D. BY.

Rajendra
 Surveyor
 6-11-75
 KGB

ADDL. L.A. OFFICER
 BIRBHUM

TRACED BY: - S Banerjee
 27.10.75