


PLAN OF LAND TO BE ACQUIRED PERMANENTLY FOR CONSTRUCTION OF MINOR WITH CONTINUOUS WATER COURSE
FROM CH-7600(RT) OF B.N.M/1. IN MOUZA BHAGABATIPUR. NO. 32 & JUNGLE NO. 31. P.S. NALHATI. DT. BIRBHUM.

Scale: 330'-1"

Ref. ...

- i) Land To Be Acquired Permanently Shown Thus
- ii) Vested Land Not To Be Acquired

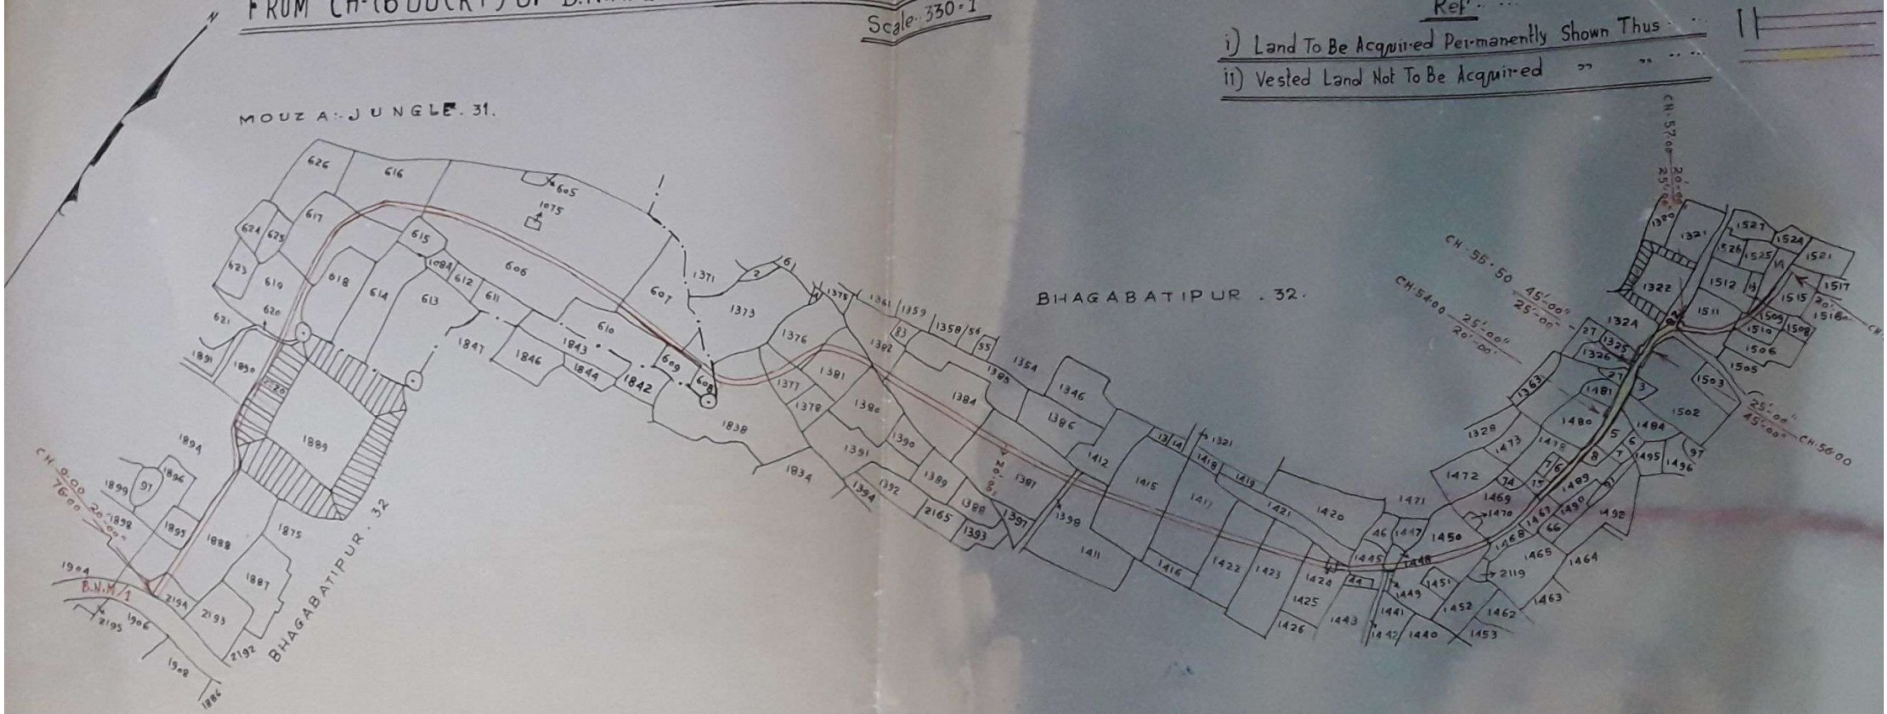

Schedule-Of-Lands

<u>Mouza</u>	<u>J.L. No</u>	<u>P.S.</u>	<u>District</u>	<u>C. S. Plot Nos</u>	<u>Area</u>
<u>Bhagabatipur</u>	<u>32</u>	<u>Nalhati</u>	<u>Birbhum</u>	1325, 1327, 1376, 1377, 1380, 1381, 1382, 1384, 1387, 1411, 1415, 1417, 1422, 1423, 1424, 1425, 1445, 1449, 1450, 1469, 1475, 1476, 1480, 1481, 1483, 1485, 1489, 1502, 1506, 1509, 1510, 1511, 1514, 1515, 1838, 1888, 1889/2220, 1890, 1894 And 2194. In part.	2.39 Acres 01 9672 Hectares.
<u>Jungle</u>	<u>31</u>	"	"	606, 607, 608, 609, 610, 616, 617, 619 And 620. In part.	

Prepared By.
B. Roy
15.8.77

CHKD. BY.
L.R.

Spl. L. A. Collector
Birbhum