

MAYURAKSHI PROJECT

PLAN OF LAND TO BE ACQUIRED PERMANENTLY FOR DISTX. NO. 16
OF B.N.M.C. IN MOUZA-MITRAPUR J.L. No 79. THANA-MURARAI.

DISTRICT-BIRBHUM.

SCALE:- 330' = 1"

REFERENCE:-


Land to be Acquired Shown thus...



SCHEDULE OF LANDS:-

NAME OF MOUZA	J.L. No.	THANA	DISTRICT	C. S. PLOT NOS.	AREA.
MITRAPUR	79.	MURARAI	BIRBHUM.	5388. 5389. 5390. 5391. 5392. 5399. 5465. 5470. 5471. 5472. 5474. 5477. 5478. 5479. 5481. 7306. 7307. 7309. 7394. 7395. 7396. 7418. 7419. 7420. 7422. 7506. 7507. 7508. 7561. 7562. 7563. 7568. 7569. 7570. 7571. 7572. 7573. 7582. 7616. 7619. 7620. 7621. 7624. 7625. 7627. 7628. 7629. 7678. 7681. 7682. 7683. 7685. 7686. 7687 and 7688 in part.	8.51.

MOUZA-MITRAPUR- J.L. No 79
P.S. MURARAI
DIST. BIRBHUM.

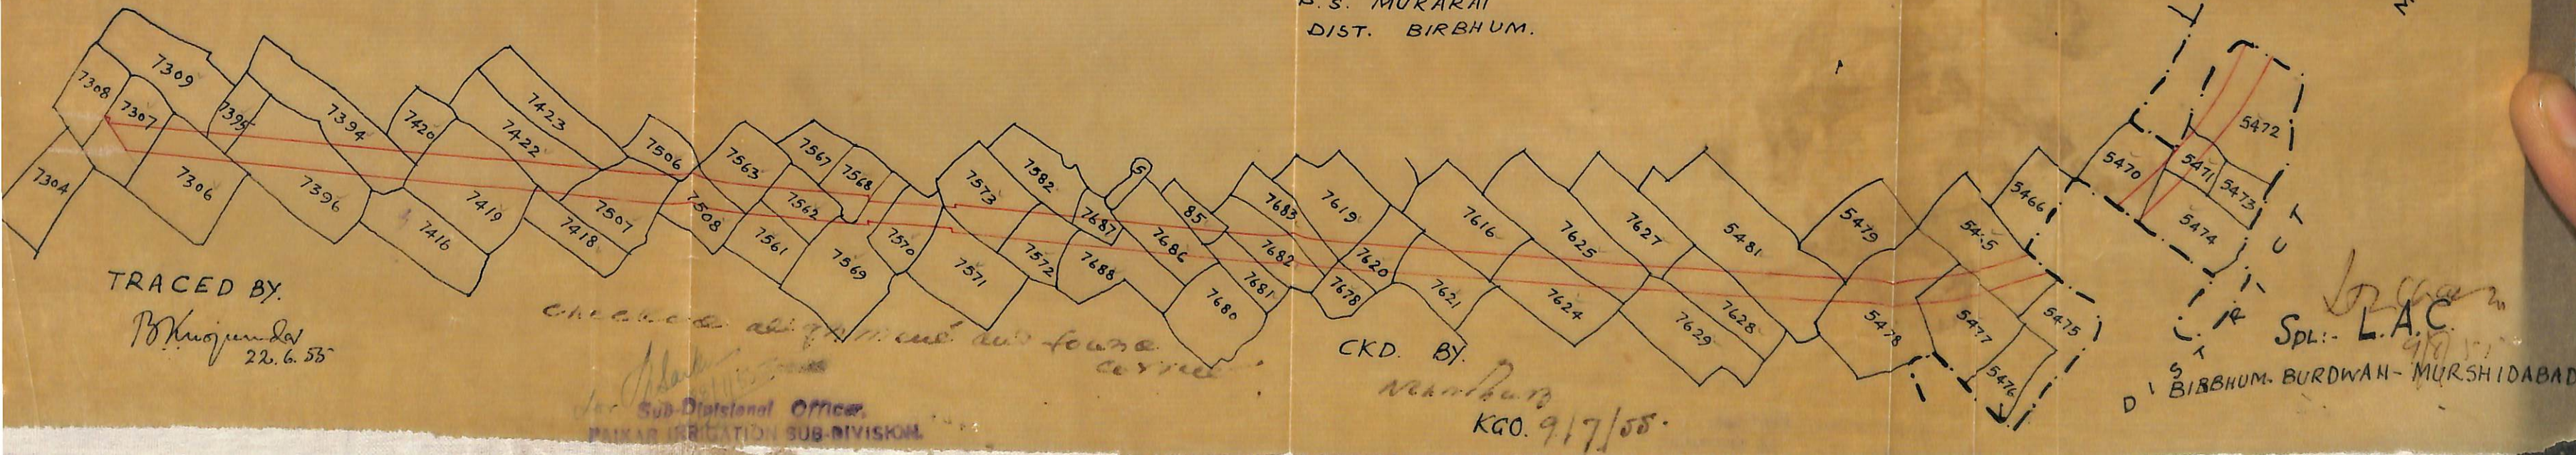

TRACED BY.

P. K. Karmakar
22.6.55

Sub-Divisional Officer,
PAIKAR IRRIGATION SUB-DIVISION.

CKD. BY

KGO. 9/7/55.

Spl. L.A.C.

BIRBHUM. BURDWAN- MURSHIDABAD