


PLAN OF LAND TO BE ACQ. D. PERMANENTLY FOR EXCAVATION OF DY NO. 40 OF HINGLOO MAIN CANAL  
FROM CH. 74.00 TO CH. 147.50 IN MOUZAS. BODHGRAM No 208, BRAHMANDI No 209, P.S. DUBRAJPUR, BARRABARAN No. 55, P.S. ILLAMBAZAR, DIST. BIRBHUM.

SCALE - 330 = 1" (approx)

- Key -
- 1. Land to be acquired permanently for the canal
  - 2. Fully Wild land

SCHEDULE OF LANDS

Mouza & J.L. No.	Khas	Dahal	P.S. No. & P.S. Name	Area
Bodhgram J.L. No. 208	200	200	Birbhum	15 3/4
Brahmandi J.L. No. 209	200	200	Birbhum	2 1/2
Barrabaran J.L. No. 55	200	200	Birbhum	2 1/2

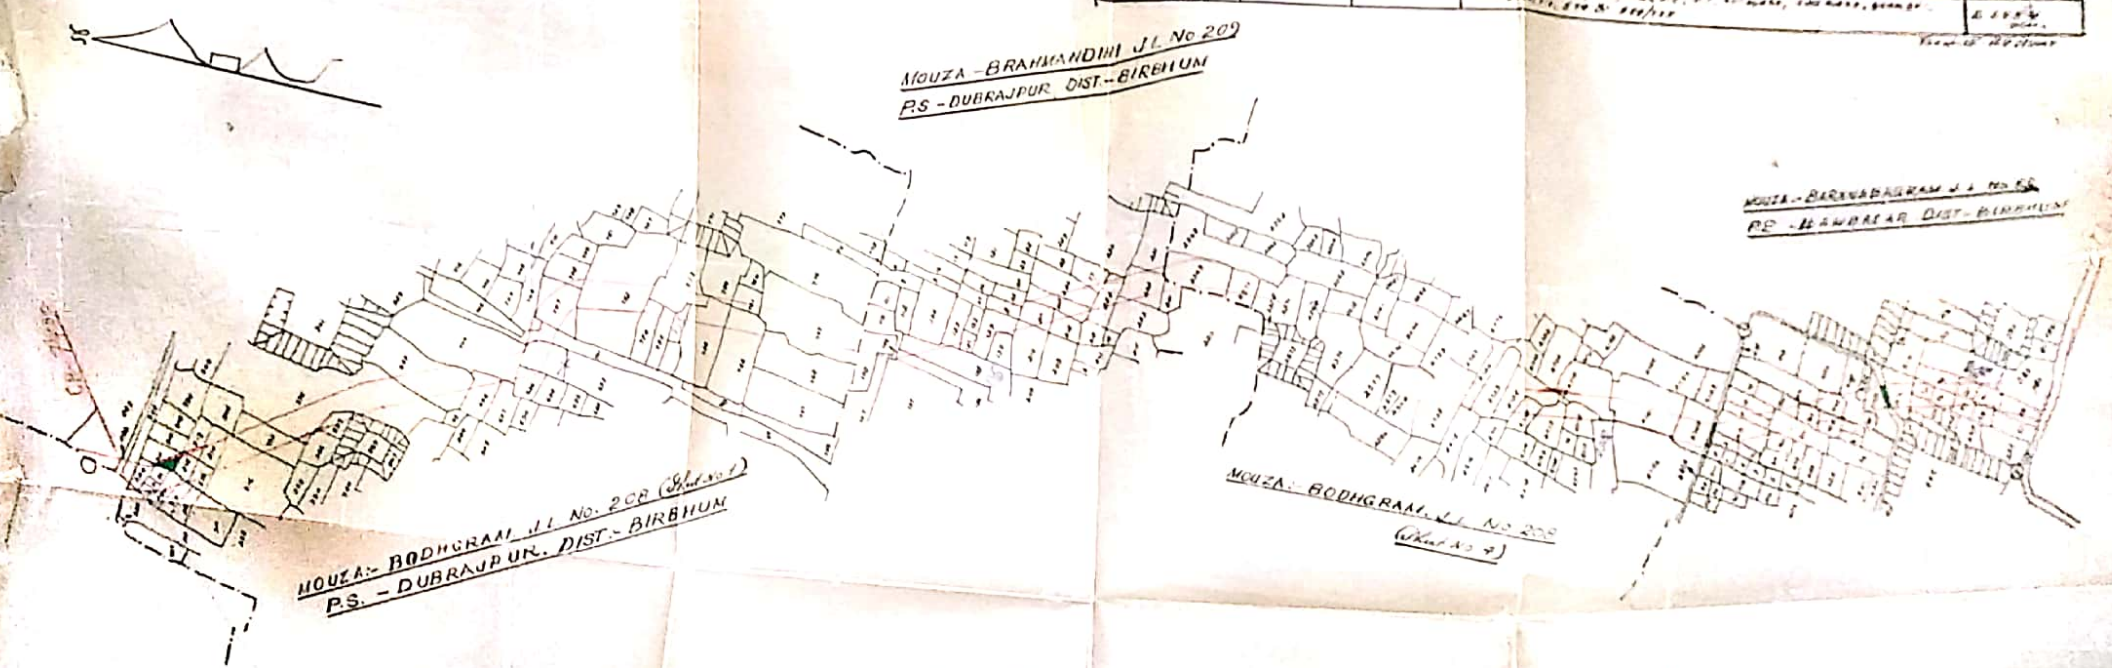

MOUZA - BRAHMANDI J.L. No 209  
 P.S. - DUBRAJPUR DIST. - BIRBHUM

MOUZA - BARRABARAN J.L. No 55  
 P.S. - ILLAMBAZAR DIST. - BIRBHUM

MOUZA - BODHGRAM J.L. No. 208 (Khas No. 2)  
 P.S. - DUBRAJPUR DIST. - BIRBHUM

MOUZA - BODHGRAM J.L. No 208  
 (Khas No. 2)

Verified & found correct  
 Checked  
 - 19/10/1949

PREPARED BY  
 S. MURTHI  
 D.A.

ADDL. L.A. OFFICER  
 BIRBHUM