


PLAN OF LAND TO BE ACQUIRED FOR CONSTRUCTION OF THE NEW MINOR NO. 11/R
OFF TAKING FROM CH. 837.00 (RT.) OF B.K.B.C. IN MOUZAS - KHANER PARA - J.L. NO. 232.
MOUZA - KALA - J.L. NO. 231. P.S. SAINTHIA. AND BIRKITCHA, NO. 80. P.S. BOLPUR & DT. BIRBHUM.

SCALE :- 330' = 1"

REF:-

LAND TO BE ACQUIRED SHOWN THUS-----
VESTED LAND NOT TO BE ACQD. SHOWN THUS--

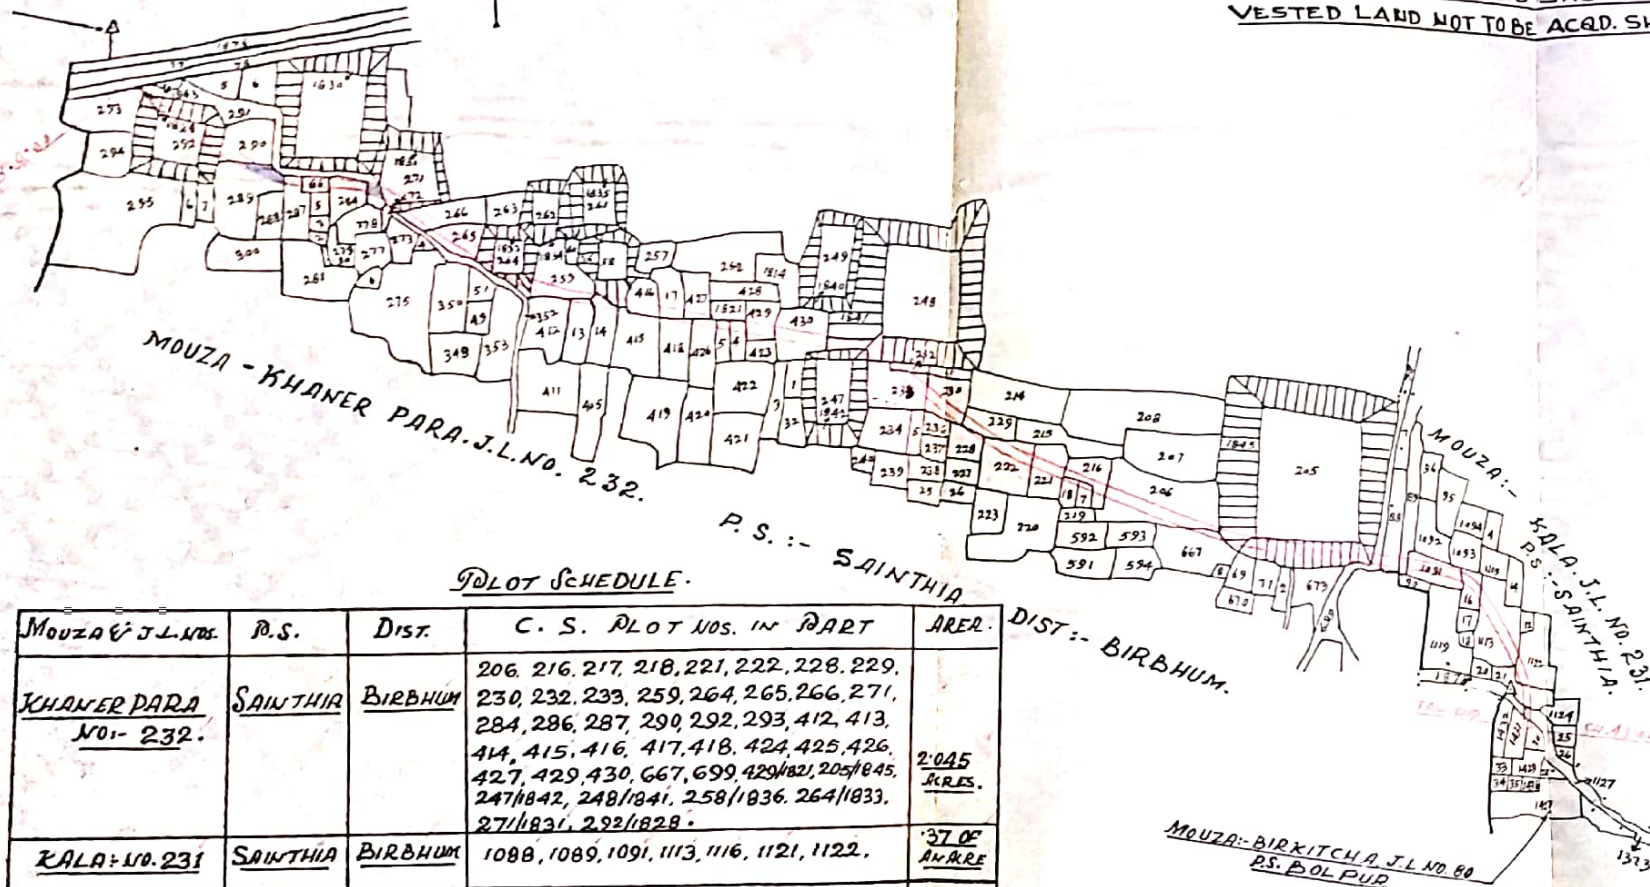

PLOT SCHEDULE.

MOUZA & J.L. NO.	P.S.	DIST.	C. S. PLOT NOS. IN PART	AREA.
KHANER PARA NO. 232.	SAINTHIA	BIRBHUM	206, 216, 217, 218, 221, 222, 228, 229, 230, 232, 233, 259, 264, 265, 266, 271, 284, 286, 287, 290, 292, 293, 412, 413, 414, 415, 416, 417, 418, 424, 425, 426, 427, 429, 430, 667, 699, 429/1821, 205/1845, 247/1842, 248/1841, 258/1836, 264/1833, 271/1831, 292/1828.	2.045 ACRES.
KALA - NO. 231	SAINTHIA	BIRBHUM	1088, 1089, 1091, 1113, 1116, 1121, 1122.	37 OF ACRES
BIRKITCHA, NO. 80.	BOLPUR	DO.	1430 & 1432. 1431	01 OF ACRES.

G. TOTAL AREA :- 2.425 ACRES.

PREPARED BY: *[Signature]*
29/4/73

CHKD. BY:-

[Signature]
4/5/73
K.G.O.

ADDL. L.A. COLLECTOR,
BIRBHUM.