


PLAN OF LAND TO BE ACQUIRED PERMANENTLY FOR MINOR OFF TAKING FROM CH. 204.00 (R/B) OF JINGLOW MAIN CANAL (CH. 0.00 TO 92.00) IN MOUZA-SARSA J.L.NO.122 AND PANSIURI J.L.NO.121 P.S. KHAYRASOLE DI-BIRBHUM.

SCALE = 330' = 1" INCH

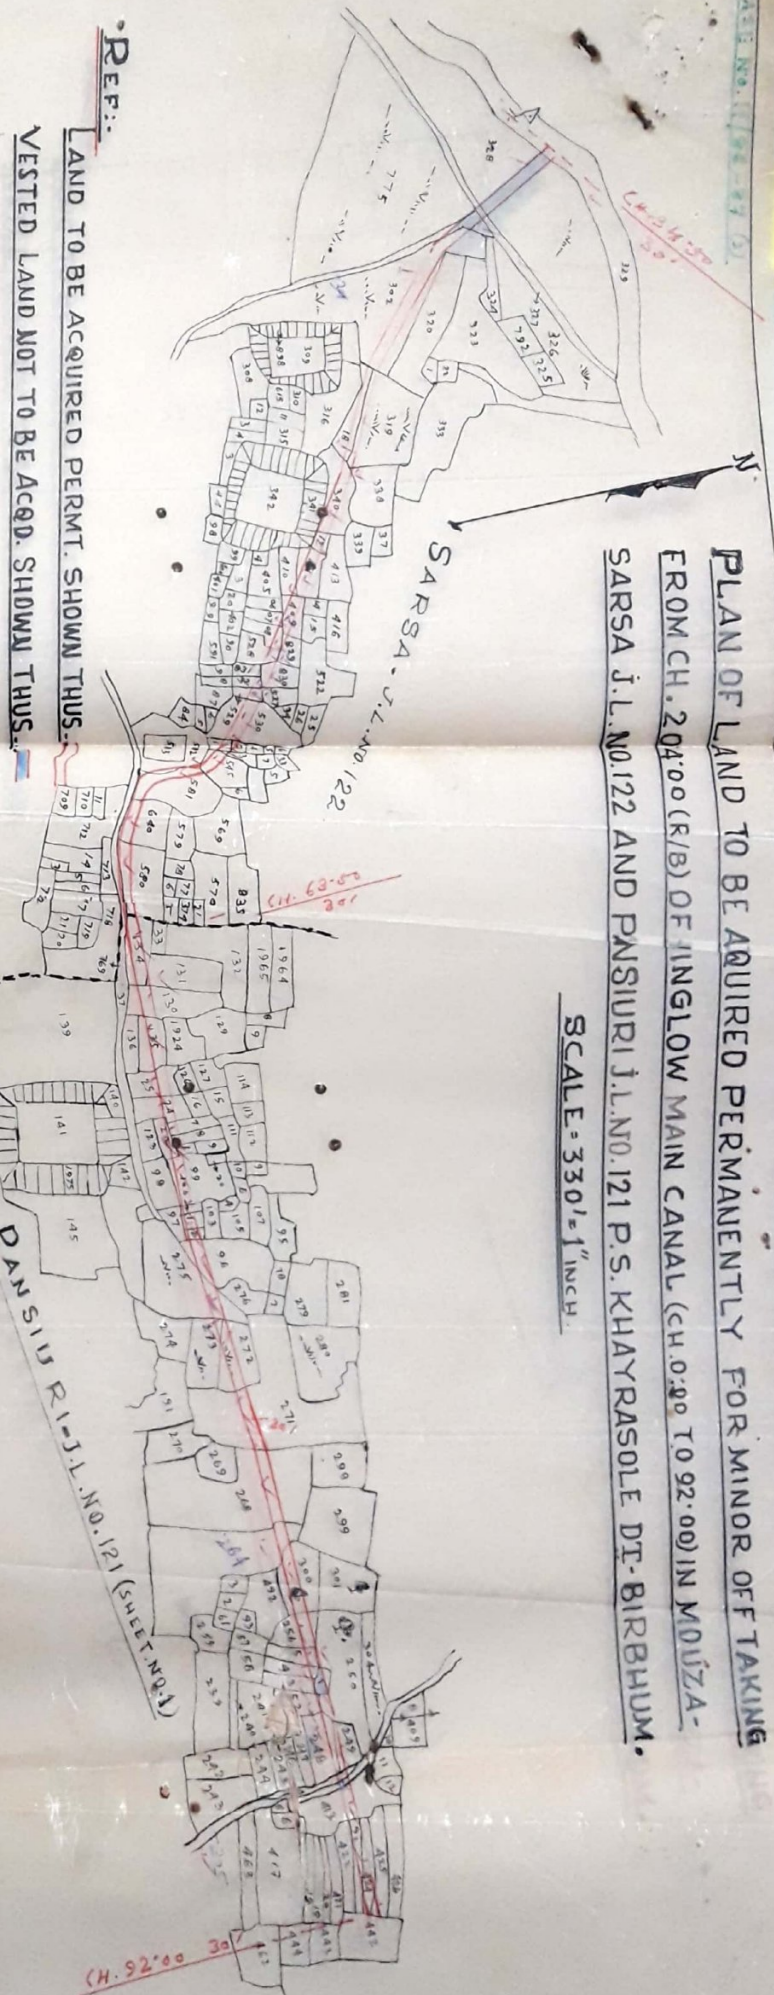

**REF:-
LAND TO BE ACQUIRED PERMT. SHOWN THUS.
VESTED LAND NOT TO BE ACQD. SHOWN THUS.**

SCHEDULE OF PLOTS

MOUZA & J.L. NO.	P.S.	DI.	C.S. PLOT NOS. IN FULL AND PART	AREA	TOTAL AREA
SARSA J.L. NO. 122	KHAYRASOLE	BIRBHUM	302, 318, 319, 338, 340, 407, 408, 409, 410, 411, 412, 527, 528, 529, 530, 531, 532, 533, 545, 580, 581, 582, 640, 527/829, 527/830, 529/831 & 527/832.	1.77 ACRES.	3.79 ACRES. OR 1.5338 HECTS
PANSIURI J.L. NO. 121			96, 99, 100, 101, 102, 117, 118, 121, 122, 124, 125, 130, 131, 134, 135, 248, 249, 250, 252, 253, 254, 255, 256, 264, 260, 271, 272, 273, 275, 300, 413, 414, 423, 424, 425 IN PART.	2.02 ACRES.	

PREPARED BY:- *[Signature]*
26/06/81

SPL. L.A. OFFICER,
BIRBHUM.

ADDL. DIST. MAGISTRATE,
BIRBHUM.