

LAND ACQUISITION PLAN FOR CHATRA - RUDRANAGAR - JAJIGRAM ROAD.

BIR | 61 | L.A. | 75
2-10 | 5

NOTES:-

- i) LAND TO BE ACQUIRED SHOWN THUS: ---
- ii) LAND NOT TO BE ACQUIRED SHOWN THUS: ---


P.S. - MURARAI.

DIST- BIRBHUM.

11/75/70

SCALE = 1:4000.

MOUZA: CHATRA, J.L. NO. 132.
P.S. MURARAI

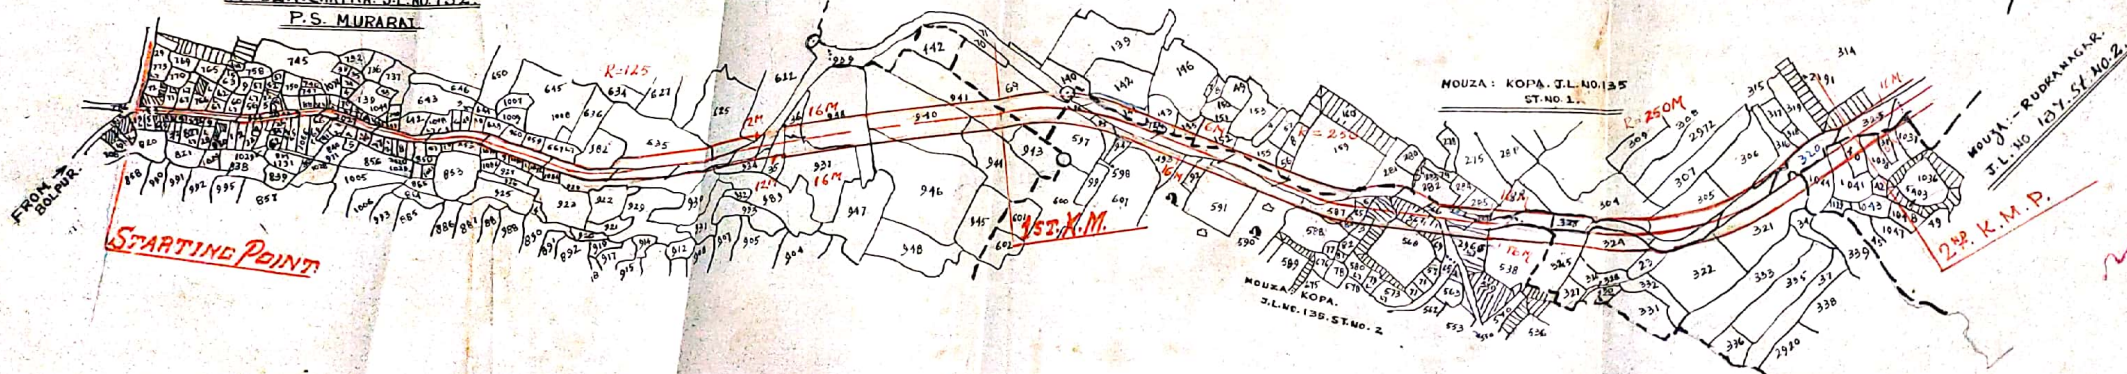


Certified that I am personally satisfied with the road alignment which has been selected keeping in view the interests of fast traffic consistent with the minimum acquisition of valuable lands and homesteads. Homesteads and lands proposed to be acquired are essential for the construction/improvement of the road and cannot be avoided.

Assistant Engineer
SURVEY DIVISION NO. 1

Executive Engineer
SURVEY DIVISION NO. 1

Superintending Engineer
ROAD PLANNING CIRCLE

PLAN
LANDS TO BE ACQUIRED FOR CONSTRUCTION OF CHATRA - RUDRANAGAR - JAMIGRAM ROAD (FROM STARTING POINT TO 2 K.M.P.) IN MOUZA - CHATRA J.L. NO. 132 KOPA J.L. NO. 135; RUDRANAGAR J.L. NO. 137; P.S. MURARAI; DIST. BIRBHUM
SCALE :- 330' = 1"

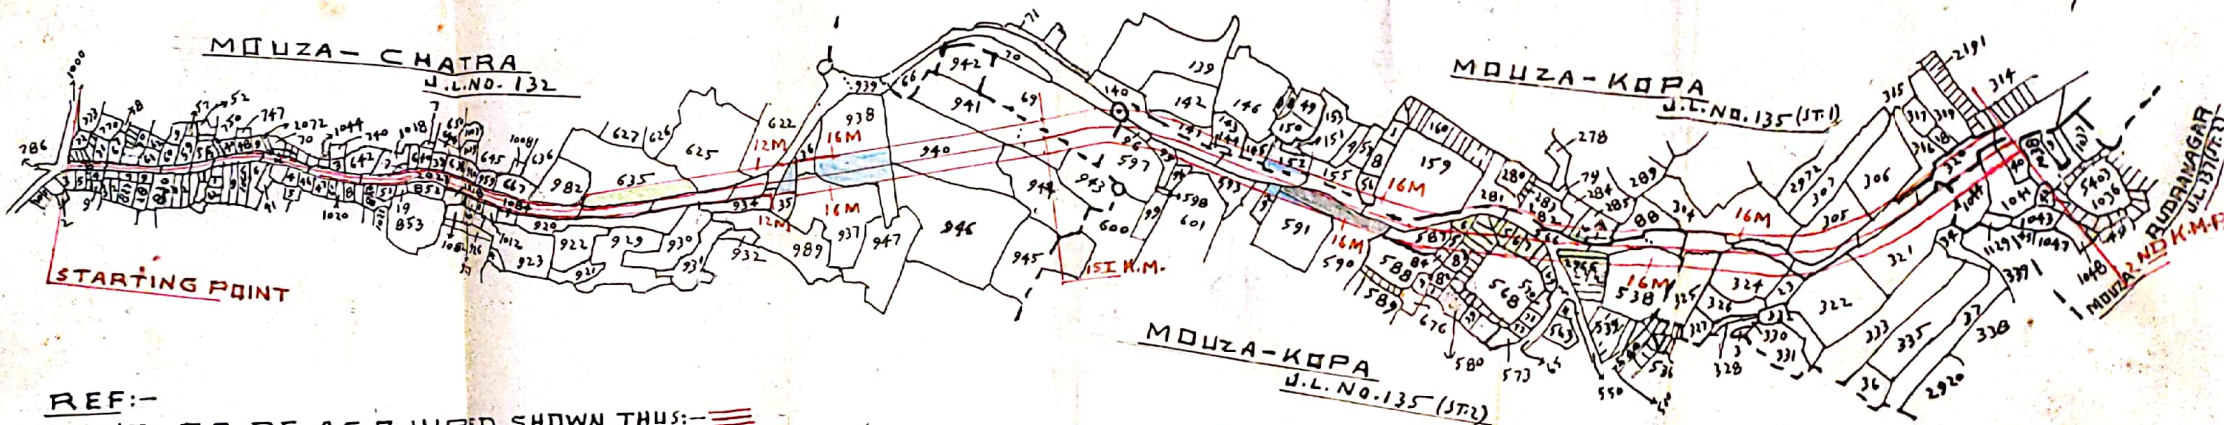

REF:-
LAND TO BE ACQUIRED SHOWN THUS:-
LAND NOT TO BE ACQUIRED SHOWN THUS:-
FULLY VESTED LAND SHOWN THUS:-
PARTLY VESTED AND PARTLY RETAINED LAND SHOWN THUS:-
HOMESTEAD LAND SHOWN THUS:-
LAND FOR GRAVEYARD SHOWN THUS:-

SCHEDULE OF LANDS

MOUZA	J.L. NO.	P.S.	DIST.	C.S. PLOT NOS.	AREA
CHATRA	132	MURARAI	BIRBHUM	622, 625, 930, 934, 936, 937, 940, 941, 944 AND 946 - IN PART.	1.68 ACRES
KOPA	135	DO	DO	144, 287 AND 596 - IN FULL. 69, 141, 143, 145, 155, 156, 159, 283, 284, 285, 288, 304, 305, 306, 321, 322, 323, 324, 325, 538, 568, 583, 584, 585, 587, 593, 595 AND 597 - IN PART.	3.52 ACRES
RUDRANAGAR	137	DO	DO	1040, 1041 AND 1044 - IN PART.	0.34 ACRES

TOTAL AREA - 5.54 ACRES

CKD. BY.

TRACED BY:- S. Banerjee
 23.6.77

For R.O.
 KGO. 6.8.77

ADDL. L.A. OFFICER
 BIRBHUM