


PLAN OF ADDITIONAL LAND TO BE ACQUIRED FOR REPAIRS AND REBUILDINGS
OF EX-ZAMINDARY AJOY LEFT EMBANKMENT IN MOUZA PALITPUR J.L.NO-132
P.S. NANOOR AND DISTRICT- BIRBHUM.

SCALE = 330' = 1 INCH.

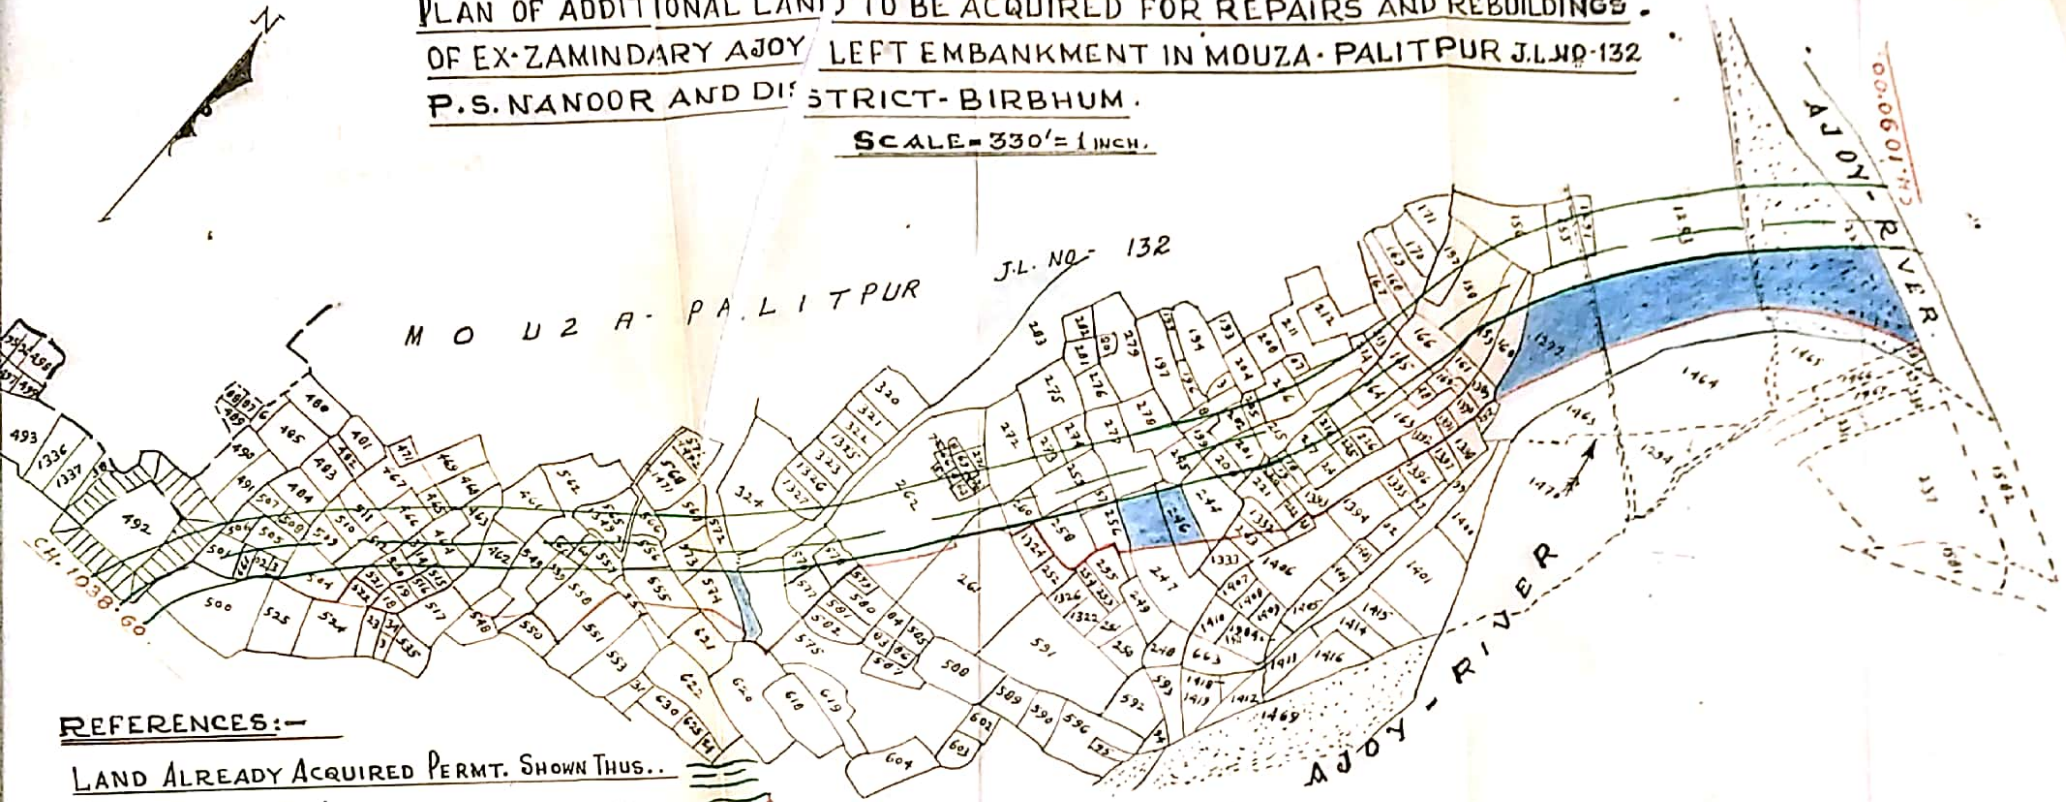

REFERENCES:-

- LAND ALREADY ACQUIRED PERMT. SHOWN THUS.
- ADDL. LAND TO BE ACQUIRED " " " "
- VESTED LAND NOT TO BE ACQUIRED " " " "

Mouza & J.L.No.	P.S.	DT.	C. S. PLOT NOS. IN FULL & PART.	TOTAL AREA.
PALITPUR NO-132.	NANOOR.	BIRBHUM.	161, 162, 221, 222, 224, 225, 226, 516, 518, 519, 577, 162/1348, 242/1389, 242/1390, 242/1391, 242/1392 & 242/1393 IN FULL. 158, 159, 160, 163, 164, 165, 166, 200, 201, 216, 217, 218, 219, 220, 228, 243, 244, 256, 257, 258, 260, 261, 262, 462, 464, 504, 512, 514, 515, 520, 521, 548, 549, 554, 555, 557, 558, 559, 573, 574, 575, 576, 578, 620, 243/1332 & 243/1333 IN PART.	9.94 ACRES.

PREPARED BY: *P. K. Singh*
20/4/82

CKD. BY: *J. Singh*
20/6/82

[Signature]
 SPL. L.A. OFFICER,
 BIRBHUM.