


Plan Of Land To Be Acquired Permanently For Excavation Of "Water-Course" From
Ch. 6075 Of Water No-2 Of Dy No-1 Of S.M.C. In Mouza:- 1) Nachansaha-No-113. 2) Ruppur-No-52
3) Dakshin Harirampur-No-51. P.S. Illambazar & Bolpur Respectively. In The District Of
Birbhum Scale:- 330-0"=1"

Schedule Of Lands.

Mouza	J.L. No.	P. S.	Dist	C. S. Plots	Area
Nachansaha	113	Illambazar	Birbhum	In Part:- 1634 1636 1640 1641 1701 to 1703 1709 to 1711 1736 1737 3372 3373 3374 3380 3381 3430 3431 3432 3436 to 3438 3441 3443 to 3446 3515 to 3517 3519 3546 to 3548 3851 3852 3855 3856/400 and 3433.	2.435 Acres
Ruppur	52	Bolpur	D.O.	In Part:- 2623 2624 2627 2640 2646 2653 to 2666 2661 2668 2669 to 2672 and 2637/3750	0.9854 Hectars
Dakshin-Harirampur	51	D.O.	D.O.	In Part:- 37, 38 and 39.	

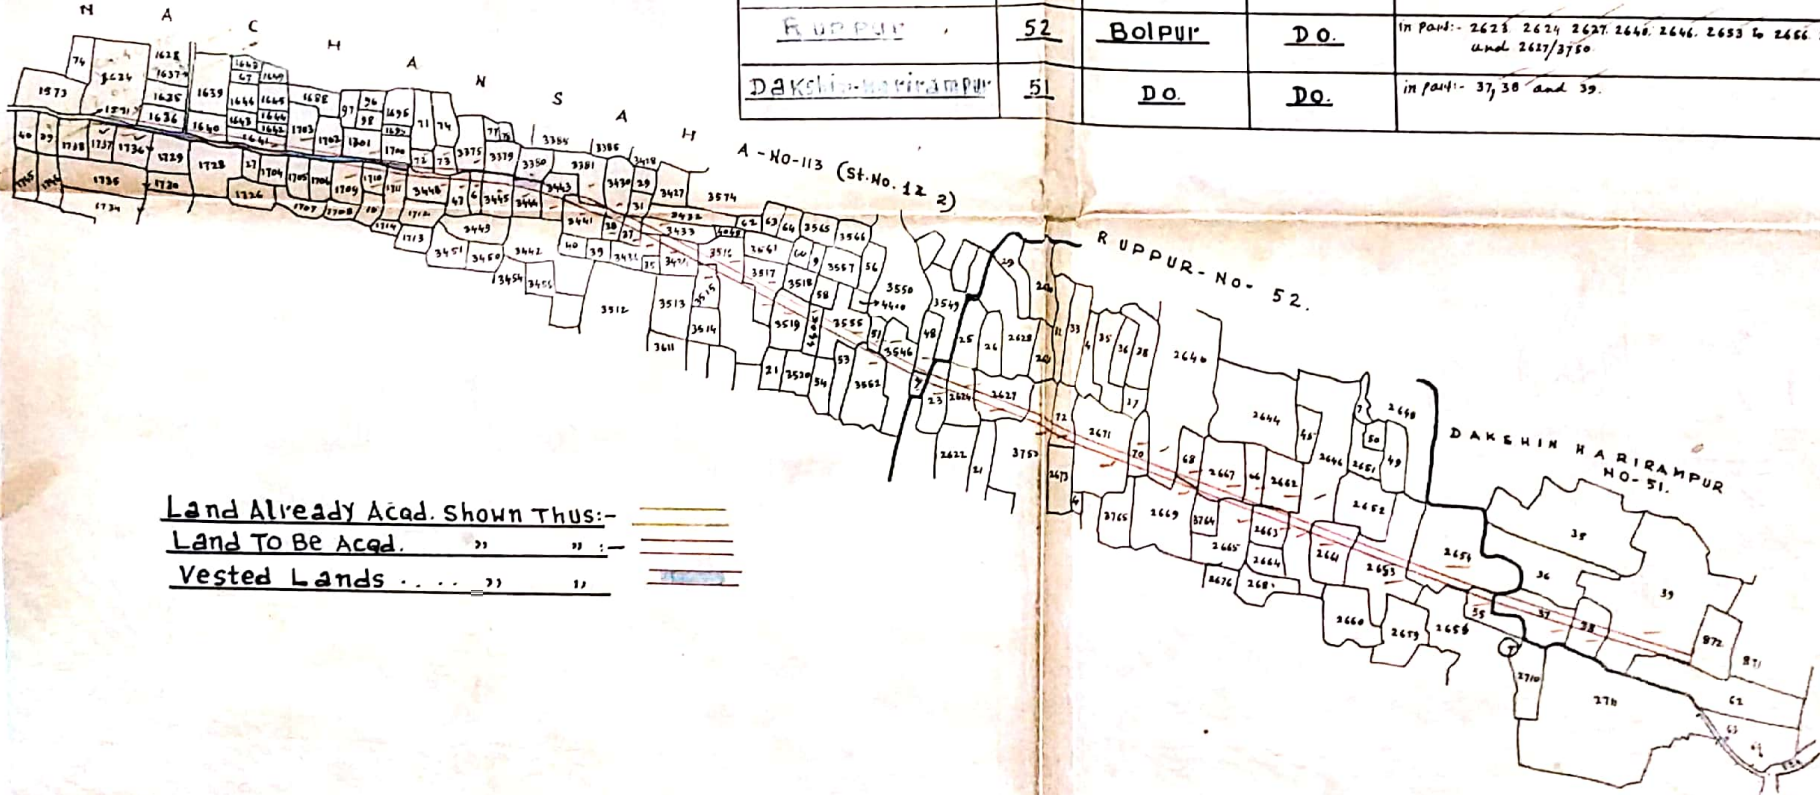

Land Already Acq. shown thus: ————
 Land To Be Acq. " " ————
 Vested Lands " " ————

Traced by:- *Shreyan*
 21/11/20

CKd. by:- *S. Chowdhury*
 12.8.20

A. 20/11/20
 SPl. L.A. Officer
 Birbhum.