

LAND ACQUISITION PLAN FOR CHATRA-RUDRANAGAR- -JAJIGRAM ROAD.


P.S. MURARAI

DIST. BIRBHUM

SCALE: = 1" = 1000

NOTES:-

- 1) LAND TO BE ACQUIRED SHOWN THUS: 
- 2) LAND NOT TO BE ACQUIRED SHOWN THUS: 

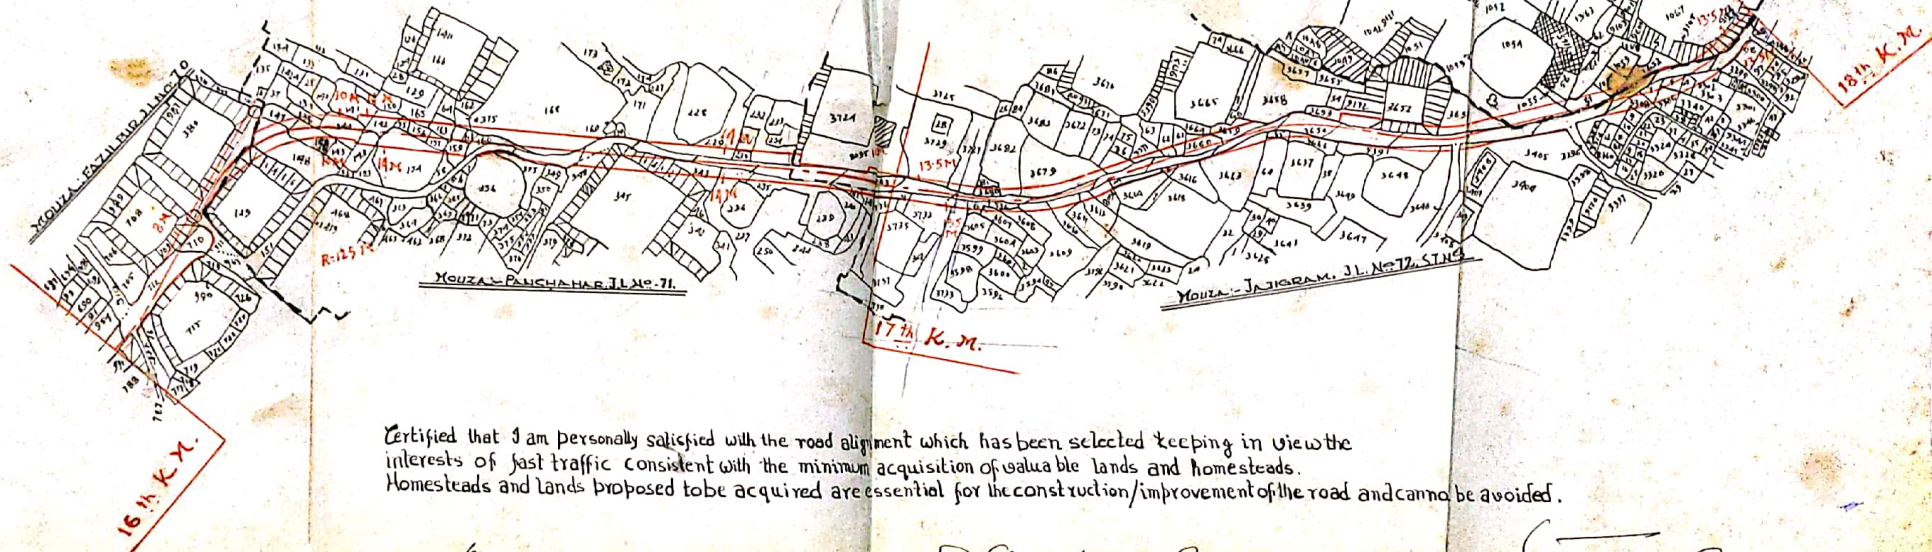

Certified that I am personally satisfied with the road alignment which has been selected keeping in view the interests of fast traffic consistent with the minimum acquisition of valuable lands and homesteads. Homesteads and lands proposed to be acquired are essential for the construction/improvement of the road and cannot be avoided.

Traced by S. Banerjee

Assistant Engineer
SURVEY DIVISION NO-1

Executive Engineer
SURVEY DIVISION NO-1

Superintending Engineer
ROAD PLANNING CIRCLE