


Cancelled
Revised Plan
is filed with
Case no. 123 p 67

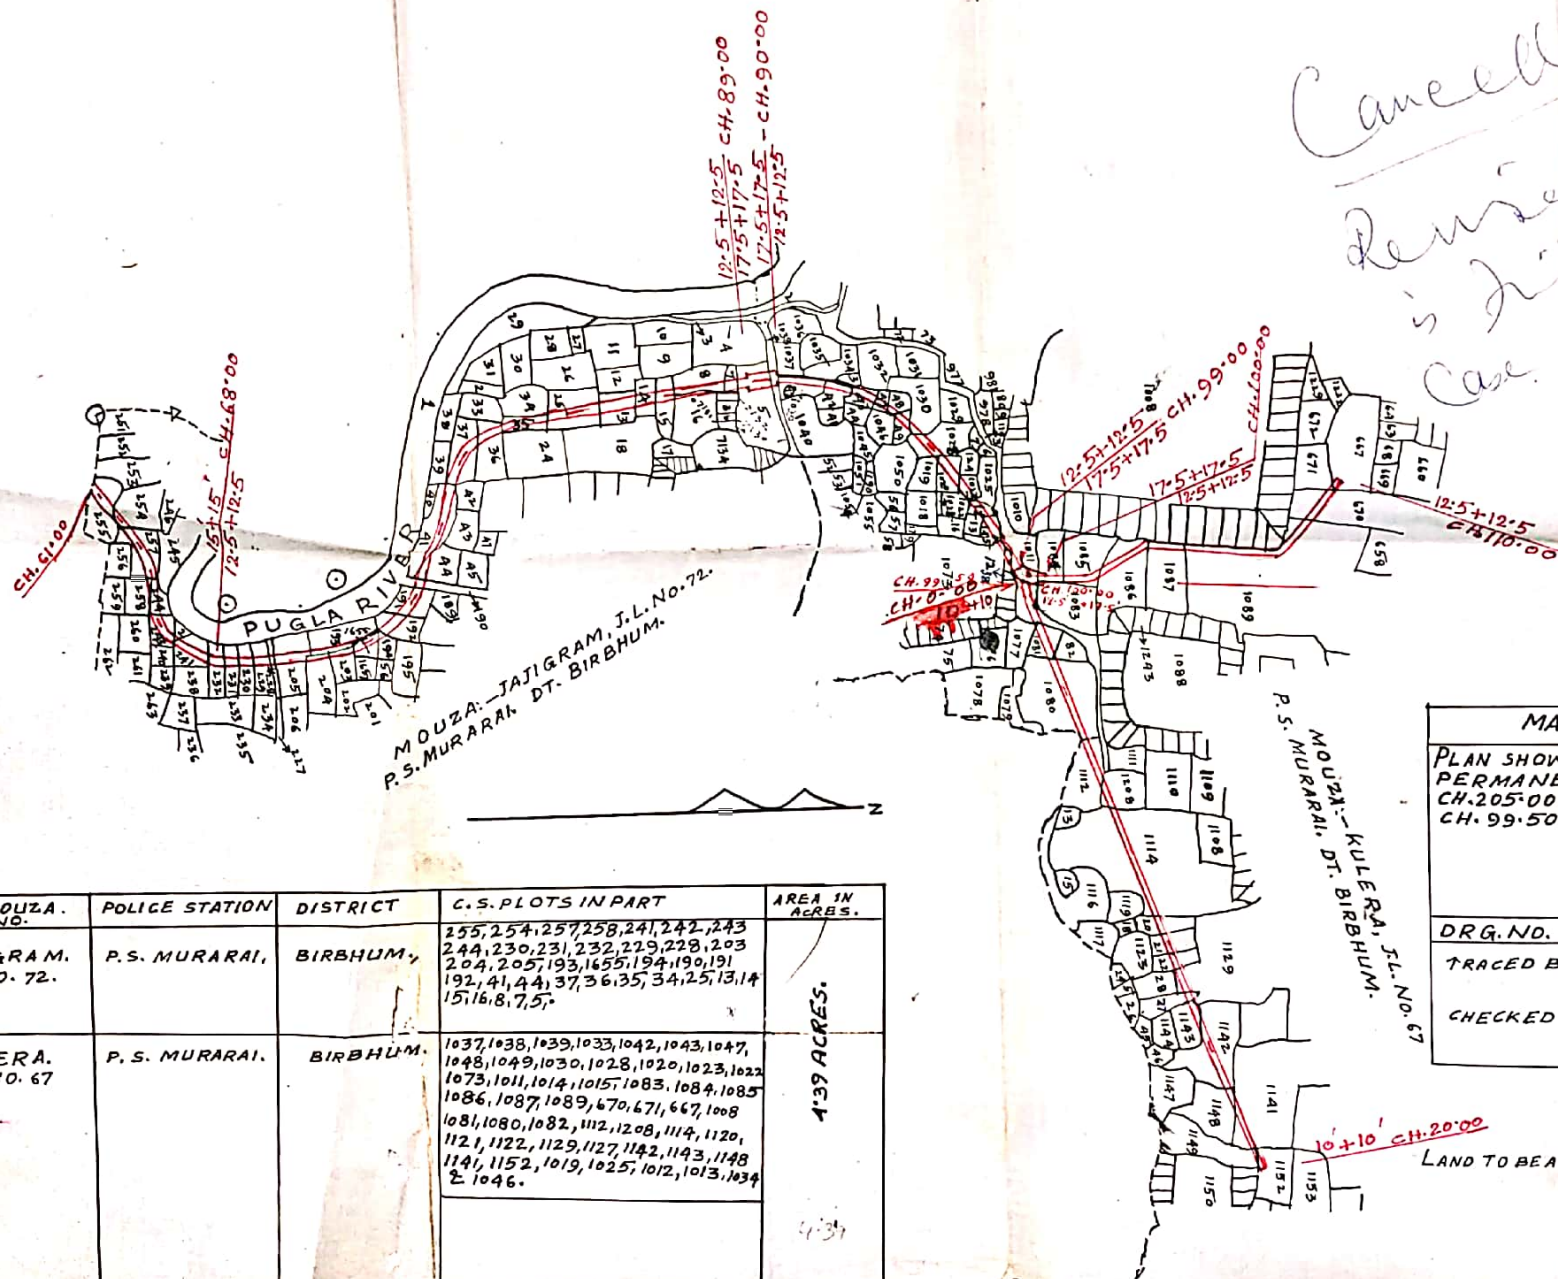

NAME OF MOUZA. & J.L. NO.	POLICE STATION	DISTRICT	C.S. PLOTS IN PART	AREA IN ACRES.
JATIGRAM. J.L. NO. 72.	P.S. MURARAI,	BIRBHUM.	255, 254, 257, 258, 241, 242, 243 244, 230, 231, 232, 229, 228, 203 204, 205, 193, 165, 194, 190, 191 192, 41, 44, 37, 36, 35, 34, 25, 13, 14 15, 16, 8, 7, 5.	4.39 ACRES.
KULERA. J.L. NO. 67	P.S. MURARAI.	BIRBHUM.	1037, 1038, 1039, 1033, 1042, 1043, 1047, 1048, 1049, 1030, 1028, 1020, 1023, 1022 1073, 1011, 1014, 1015, 1083, 1084, 1085 1086, 1087, 1089, 670, 671, 667, 1008 1081, 1080, 1082, 1112, 1120, 1114, 1120, 1121, 1122, 1129, 1127, 1142, 1143, 1148 1141, 1152, 1019, 1025, 1012, 1013, 1034 2, 1046.	

MAYURAKSHI PROJECT	
PLAN SHOWING THE LAND TO BE ACQUIRED PERMANENTLY FOR NEW DISTY. BNM/13A. FROM CH. 205+00 (LT) OF BNM/13. WITH A MINOR FROM CH. 99+50. (RT) OF THE PROPOSED NEW DISTY.	
DRG. NO.	SCALE: — 330' = 1" —
TRACED BY: <i>AV</i> 31/1/76	CHECKED BY: —
 MAYURAKSHI NORTH CANAL D.N.	

— REF: —
 LAND TO BE ACQUIRED PERMANENTLY SHOWN BY...