


129, 75-76

PLAN OF LAND TO BE ACQUIRED FOR EXCAVATION OF MINOR
NO. 5 OF DISTY. CANAL NO. 7A OF M.D.B. IN CONNECTION WITH
M.R.P IN MOUZA-SATITARA, J.L. NO. 129, P.S. BARWAN DT. MURSHIDABAD.

SCALE - 1/6" = 1 MILE

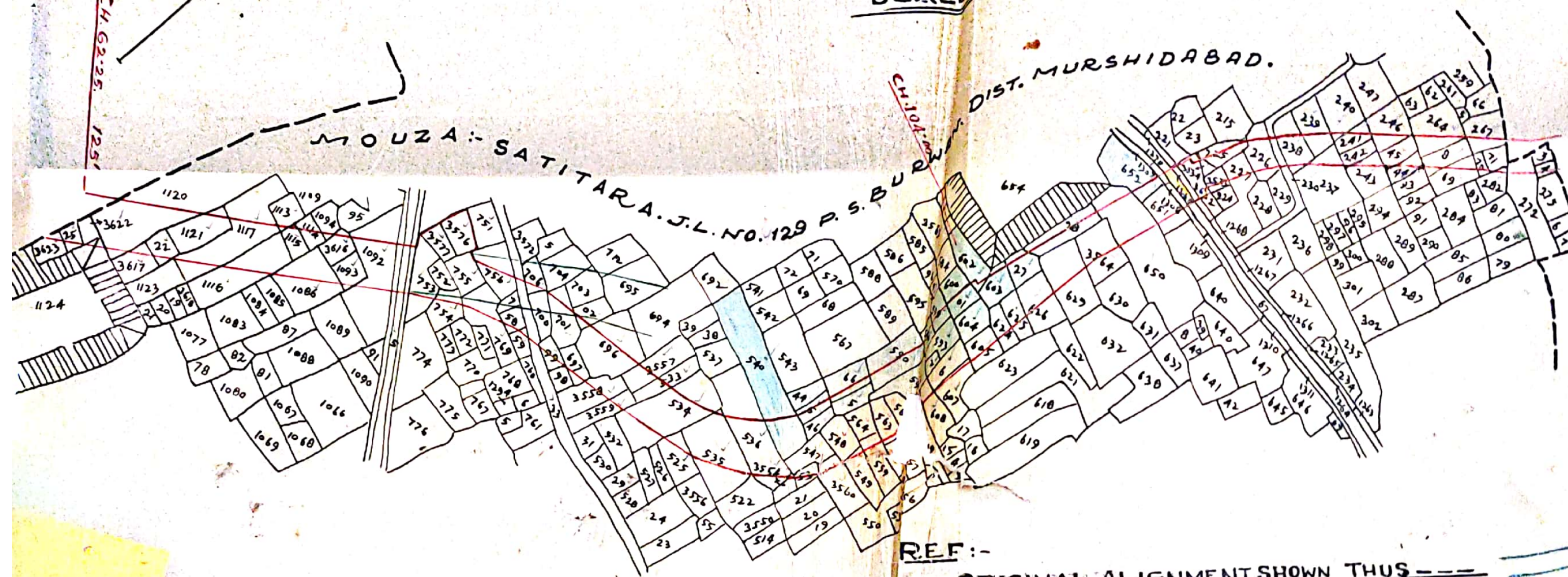

REF:-

ORIGINAL ALIGNMENT SHOWN THUS ---

LAND TO BE ACQUIRED SHOWN THUS ---

VESTED LAND SHOWN THUS ---

BARWAN SEED FARM SHOWN THUS ---

Plots Schedule

NAME OF MOUZA & J.L. NO.	P.S.	DIST.	C.S. PLOT NOS. & PART.	TOTAL AREA.
SATITARA. J.L. NO. 129.	BARWAN.	MURSHIDABAD.	242, 245, 271, 273, 547, 548, 564, 646, 700, 752, 755, 757, 1115, 224/3534, 751/3576, 753/577, 1125/3622. IN FULL. 5, 33, 225, 226, 227, 230, 237, 138, 235, 241, 243, 244, 246, 264, 267, 268, 269, 270, 272, 274, 282, 293, 525, 533, 534, 535, 536, 549, 562, 563, 559, 605, 607, 609, 609, 624, 625, 626, 629, 650, 651, 696, 97, 699, 701, 702, 706, 753, 754, 756, 758, 759, 769, 1096, 1092, 1093, 1094, 1113, 1114, 1116, 1117, 1120, 1121, 1122, 1124, 1125, 67/1269, 67/1307, 67/1308, 24/3533, 522/3554, 533/3557, 533/3558, 533/3559, 550/350, 630/3564, 1093/3616, 1122/3617, 1125/3623 & 24/3632. IN PART.	10'695 ACRES.

PREPARED BY

CRD. BY

SPL. L. A. OFFICER.
BIRBHUM.