


LAND PLAN SHOWING THE LAND TO BE ACQUIRED PERMANENTLY FOR FLOOD PROTECTIVE EMBKT. TO THE LEFT EMBKT OF RIVER BRAHMANI FROM CH. 40.00 TO 43.00 IN MOUZA LASKARPUR J.L. NO 51 PS NALHATI DIST. BIRBHUM. DURING 2000-2001

SCALE 1"=330'

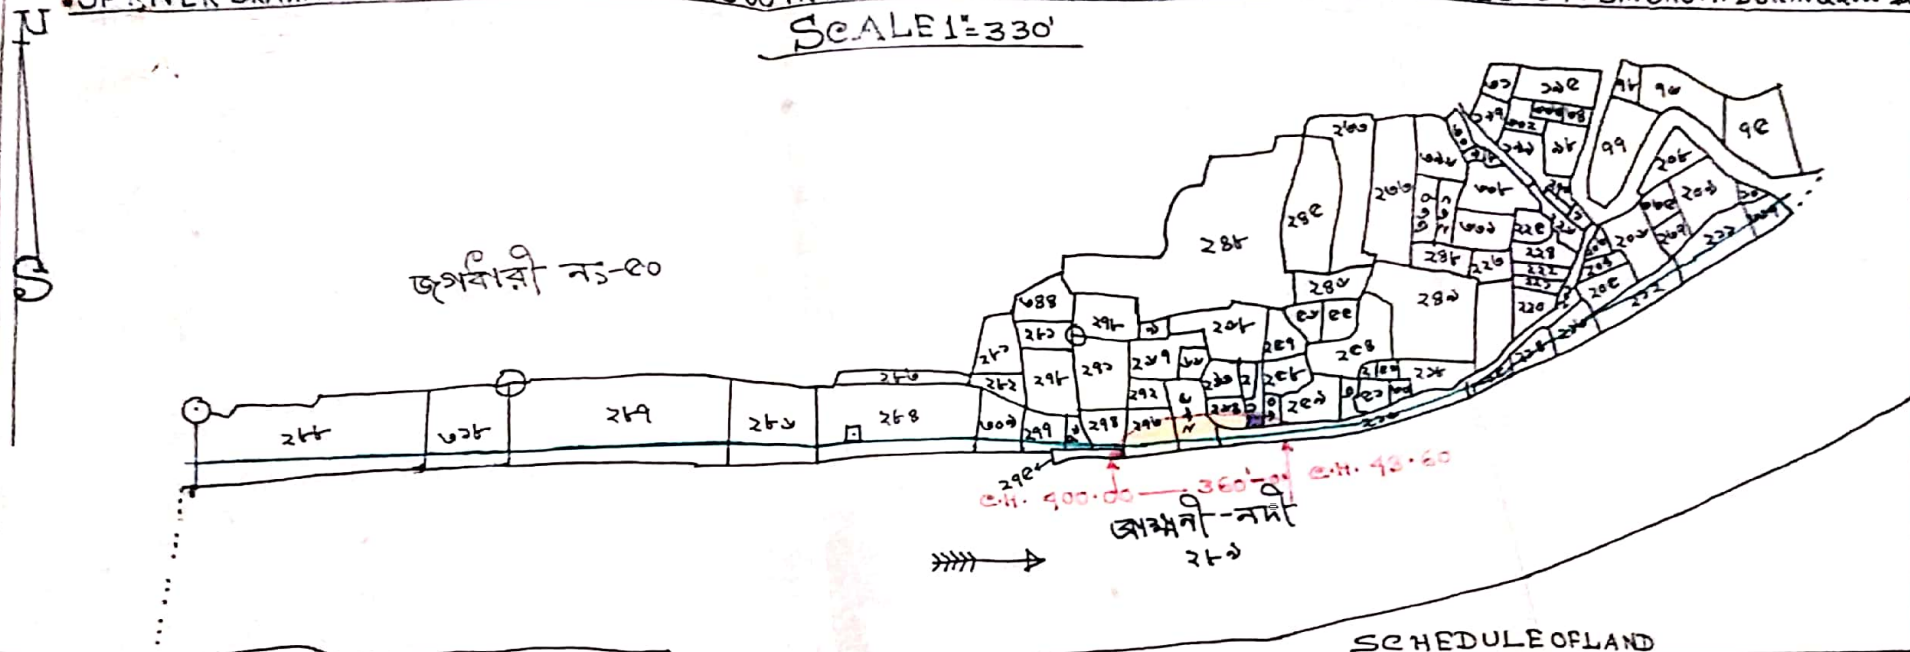

SCHEDULE OF LAND

NAME OF MOUZA WITH J.L.NO	P.S.	DIST	RS PLOTS		AREA IN ACRES
			FULL PLOTS	PART PLOTS	
LASKARPUR J.L. NO-51	NALHATI	BIRBHUM	NIL	260 264 265 273 274	1031 Hector OR 255 Acres

REFERENCE:-

- LAND TO BE ACQUIRED PERMANENTLY SHOWN THOUS →
- EMBANKMENT SHOWN THOUS →
- RELIGIOUS LAND NOT TO BE ACQUIRED SHOWN THOUS: ■
- PLOT NO-275 VESTED LAND NOT " ■

PREPARED BY:-
Md Ali (Amin)

29.6.20
A.L.A.O

ADDL / SPL L.A.O.

A. D. M.
BIRBHUM