


PLAN
OF LAND TO BE ACQUIRED PERMANENTLY FOR NEW DISTY-NO. 5A OF D.B.M.C.
IN MOUZA-CHAKAIPUR J.L. 15, MOUZA-SIBDASPUR J.L. NO. 13, AND MOUZA-BALARAMPUR J.L. NO. 14 P.S. RAMPURHAT DIST. BIRBHUM.
SCALE:- 330' = 1"

REFERENCES:-

1. Land to be Acquired permanently Shown Thus -
2. Land Already Acquired for D.B.M.C. Shown Thus -
3. Vested land Shown Thus -

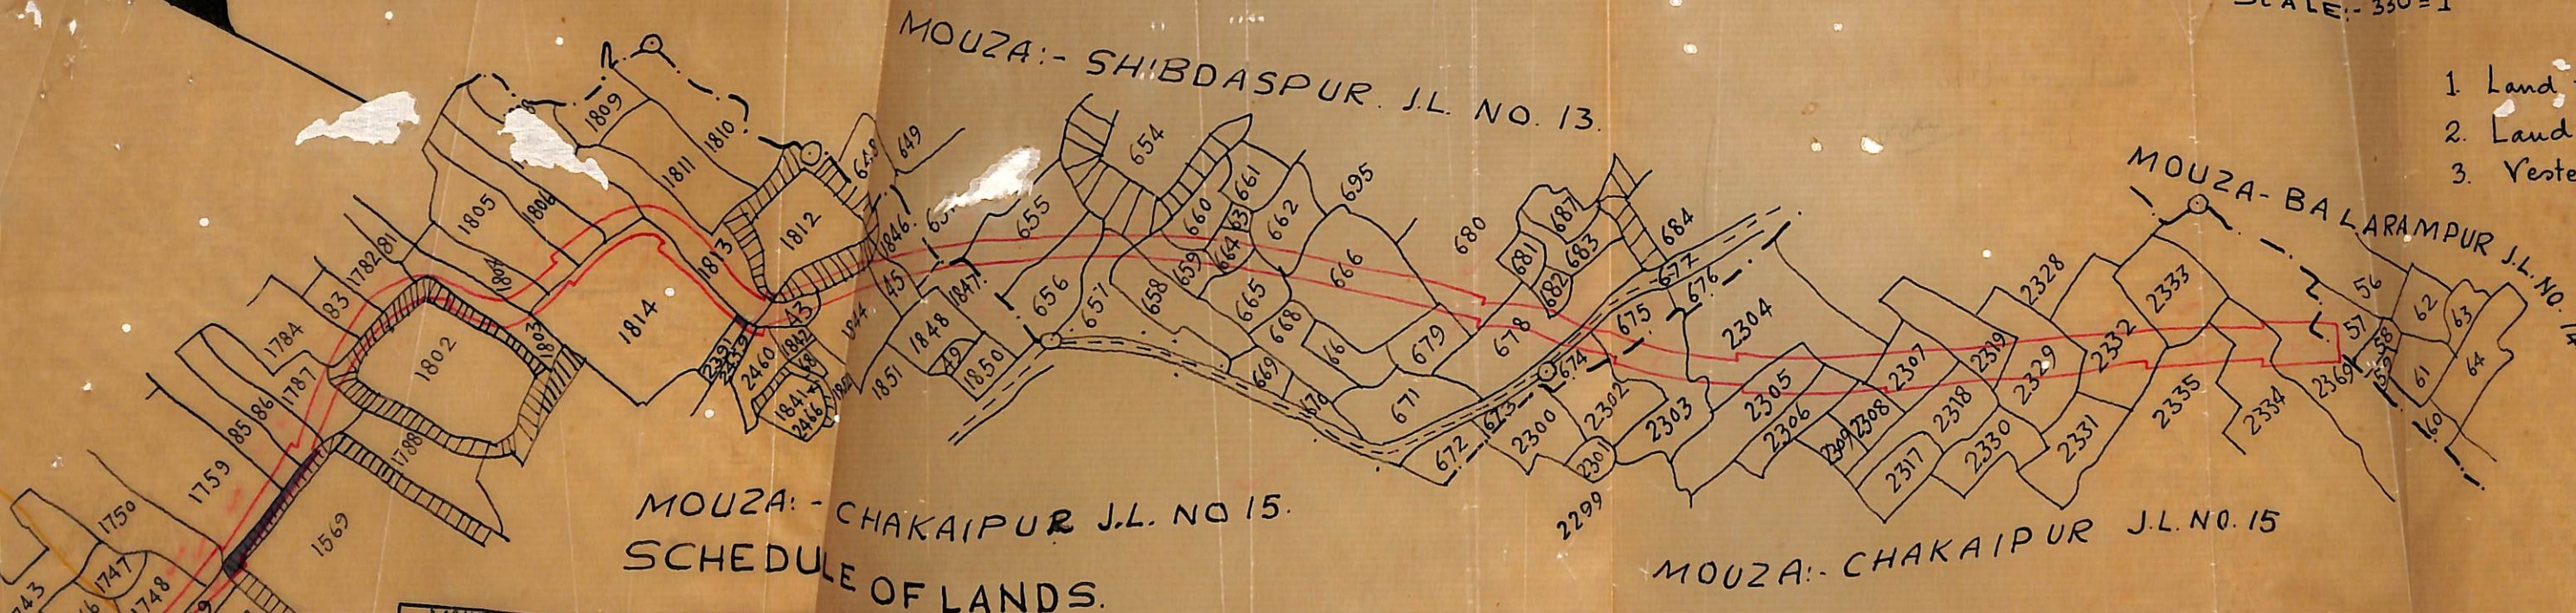

MOUZA & J.L. NO.	THANA.	DISTRICT.	C. S. PLOT.	AREA.
CHAKAIPUR 15.	RAMPURHAT	BIRBHUM.	1745. 1748. 1749. 1750. 1759. 1782. 1783. 1784. 1785. 1786. 1787. 1802. 1803. 1804. 1805. 1806. 1807. 1812. 1813. 1814. 1843. 1844. 1845. 1846. 1847. 2303. 2304. 2305. 2306. 2307. 2308. 2318. 2319. 2329. 2332. 2333. 2334. 2335. 2369. 2459. & 2460. IN PART.	4.095.
SIBDASPUR. 13.	RAMPURHAT.	BIRBHUM.	651. 654. 655. 656. 657. 658. 659. 660. 662. 664. 665. 666. 674. 675. 677. 678. 679. 680. & 682. IN PART.	1.25.
BALARAMPUR. 14.	RAMPURHAT.	BIRBHUM.	57. IN PART.	0.03.

TRACED BY

Bhadrakumar

C.K.D. BY

KGO.

ADDL. - L.A.C. COLLECTOR.

BIRBHUM.