


PLAN  
 OF LAND TO BE ACQUIRED PERMANENTLY FOR DOUBLING BETWEEN  
 SAINTHIA AND BARHARWA FROM 162 M.P. TO 163 M.P.  
 IN MOUZA-AMBHUA J.L. NO. 14; P.S. MURARAI; DIST. BIRBHUM  
 SCALE: - 330' = 1"

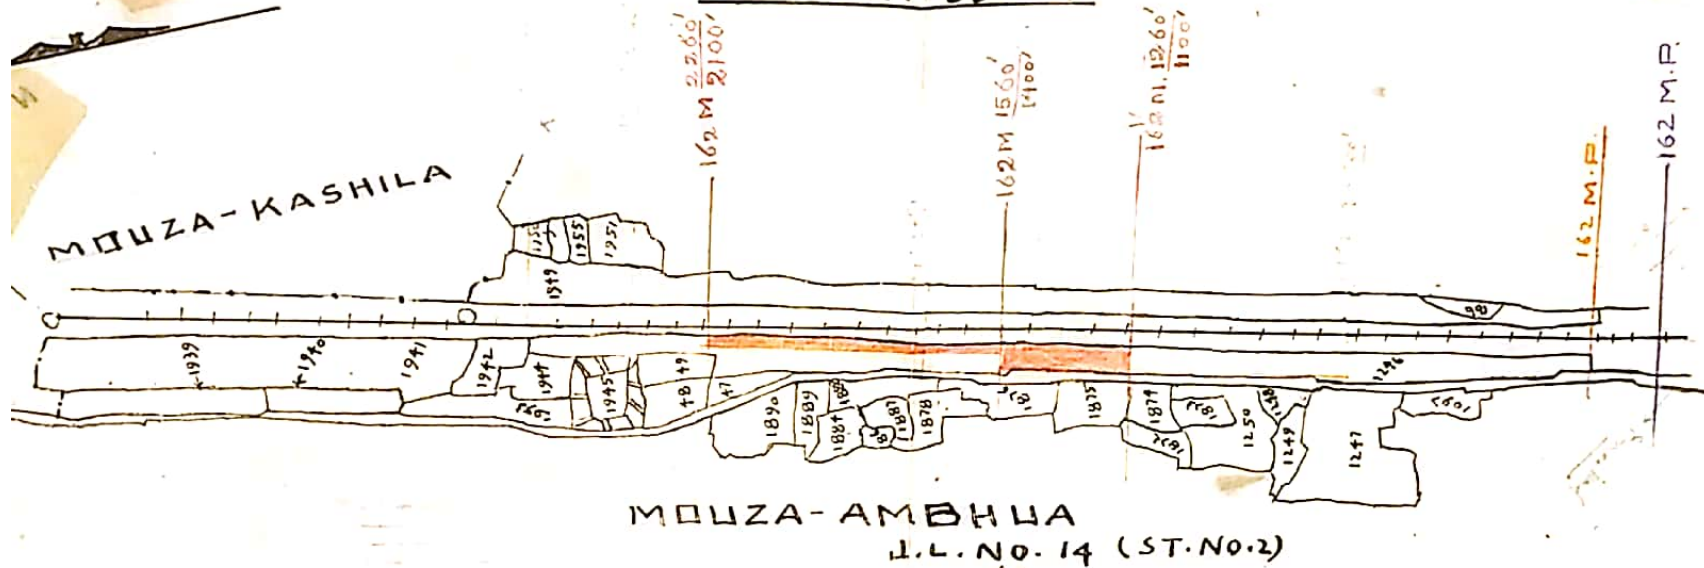

REF:-

LAND TO BE ACQUIRED SHOWN THUS: -

SCHEDULE OF LAND

MOUZA	J.L. NO.	P.S.	DIST.	C. S. PLOT NO.	AREA
AMBHUA	14 (ST. 2)	MURARAI	BIRBHUM	1246 - IN PART	0.67 ACTL

CKD. BY.

APPROVED BY: - S. Banerjee

K.G.O.  
 16/1/68

ADDL. L.A. OFFICER  
 BIRBHUM