


13/10-71

III

PLAN
OF LAND TO BE ACQUIRED PERMANENTLY FOR THE EXCAVATION
OF WATER COURSE OFFTAKING FROM CH. 74.00 (TAILEND OF
SUB. MR. NO. 6 OF MR. NO. 2 OF DY. 4 EX. K. S. M. C.) IN MOUZA-GOALDIHI
J.L. NO. 91; BALISWAR J.L. NO. 93; P.S. NANUR; DIST. BIRBHUM
SCALE:- 330' = 1"

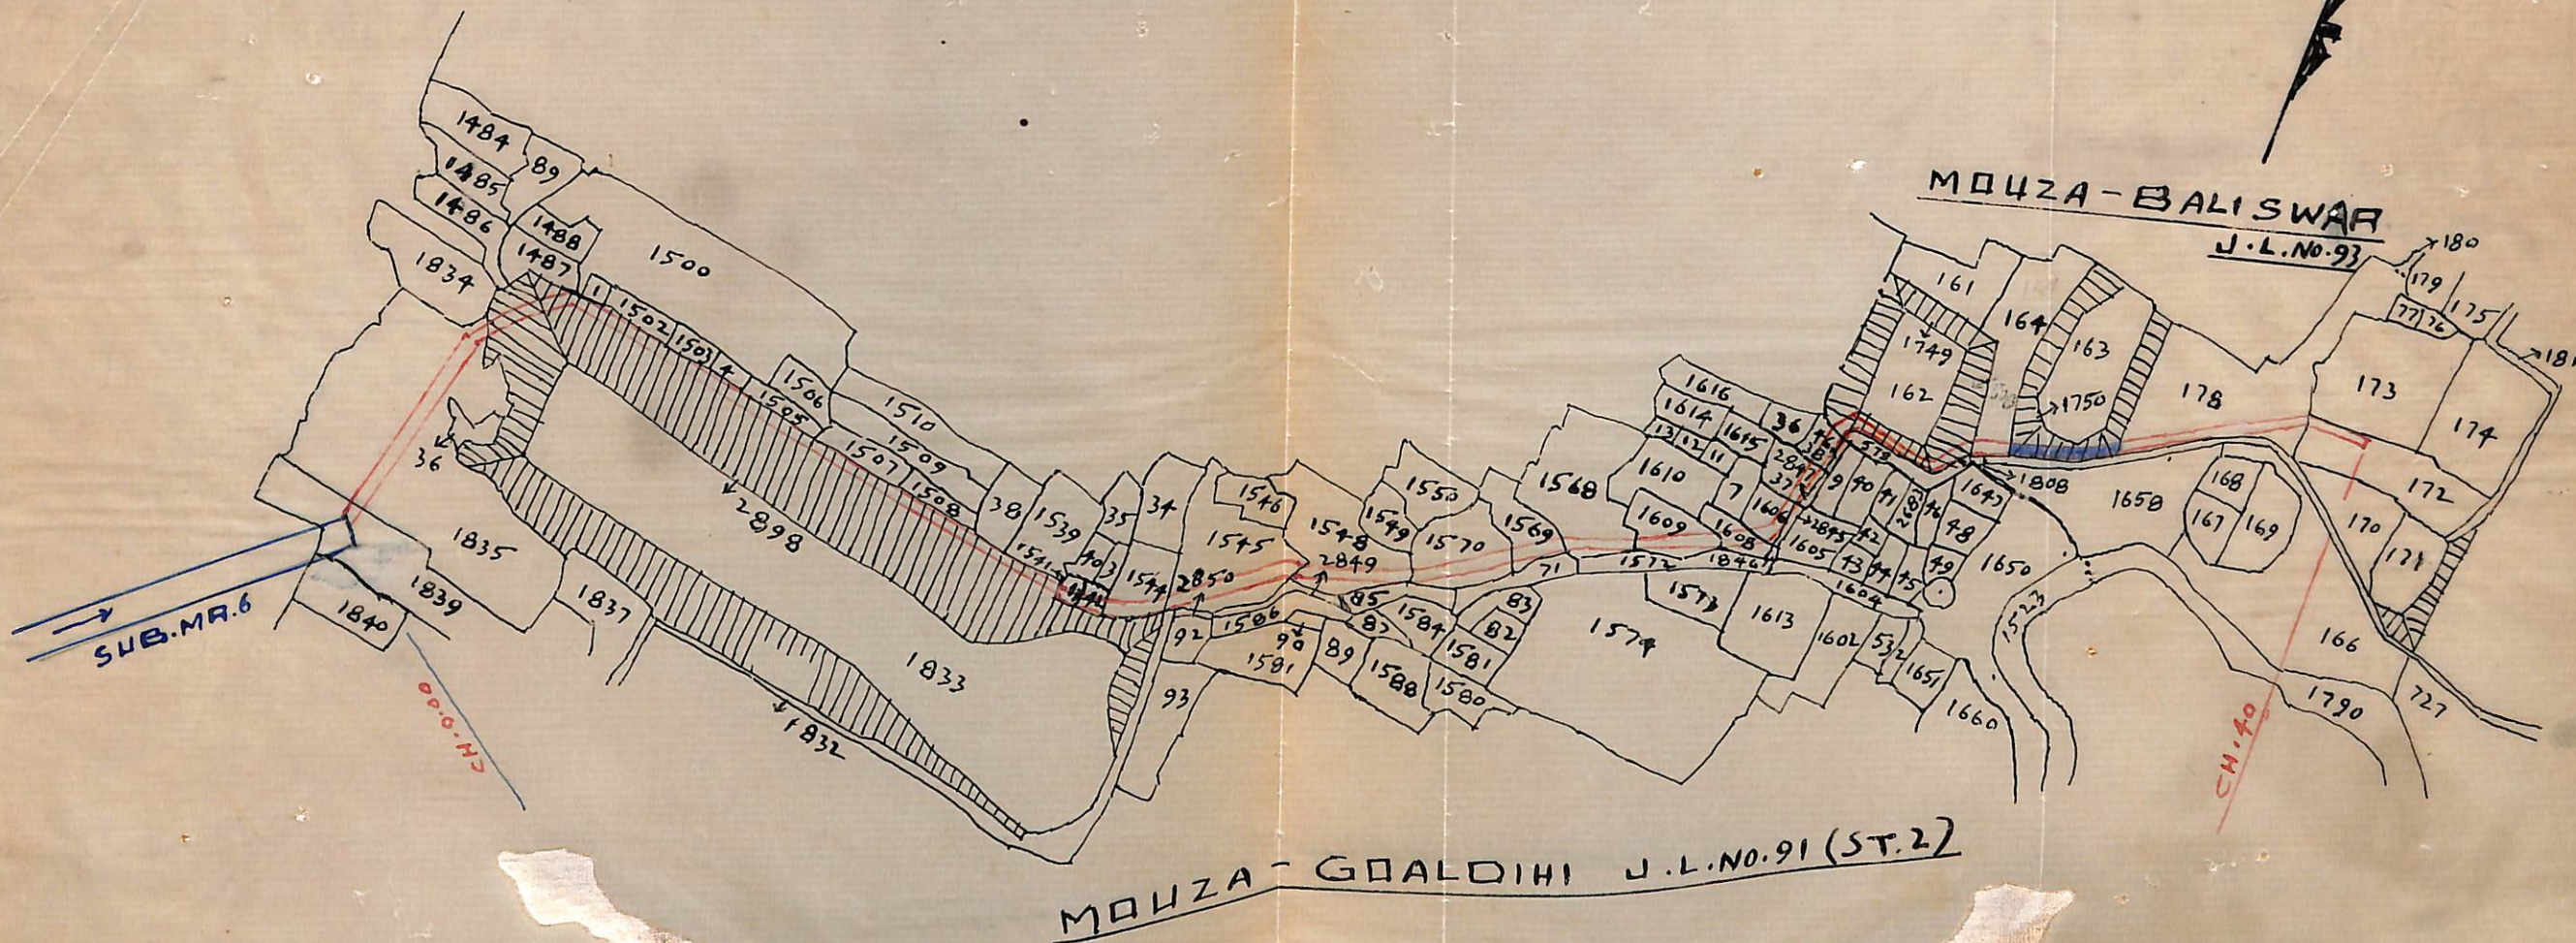

REF:-
 LAND ALREADY ACQUIRED
 LAND TO BE ACQUIRED SHOWN THUS: -
 VESTED LAND SHOWN THUS: -

MOUZA	J.L. NO.	P.S.	DIST.	C.S. PLOT NO.	AREA
GOALDIHI	91	NANUR	BIRBHUM	1541. 1542. 1544. 1545 1548. 1568. 1569. 1570. 1606. 1608. 1609. 1637. 1638. 1835. 1839 AND 1833/2898 - IN PART.	1.41 ACRE
BALISWAR	93	DO	DO	164. 172. 178 AND 162/1749 - IN PART.	0.37 ACRE

Total area 1.78 Acre

CKD. BY.

TRACED BY: - Shanuja
 15/10/71

S. K. Bhattacharyya
 KGD. 27/10/71

ADDL. L.A. OFFICER
 BIRBHUM