

Plan Of Land to be acquired Permanently for excavation Of Hinglo Main Canal
from Ch. 110.00 to Ch. 144.00 In Mouza:- Sahebpur- No-57.


P. S.- Khayrasol. Dt- Birbhum

Scale :- 330'-0" = 1"

Land to be acquired shown thus:-

Vested lands shown thus

MOUZA
BHADULIA
NO-58

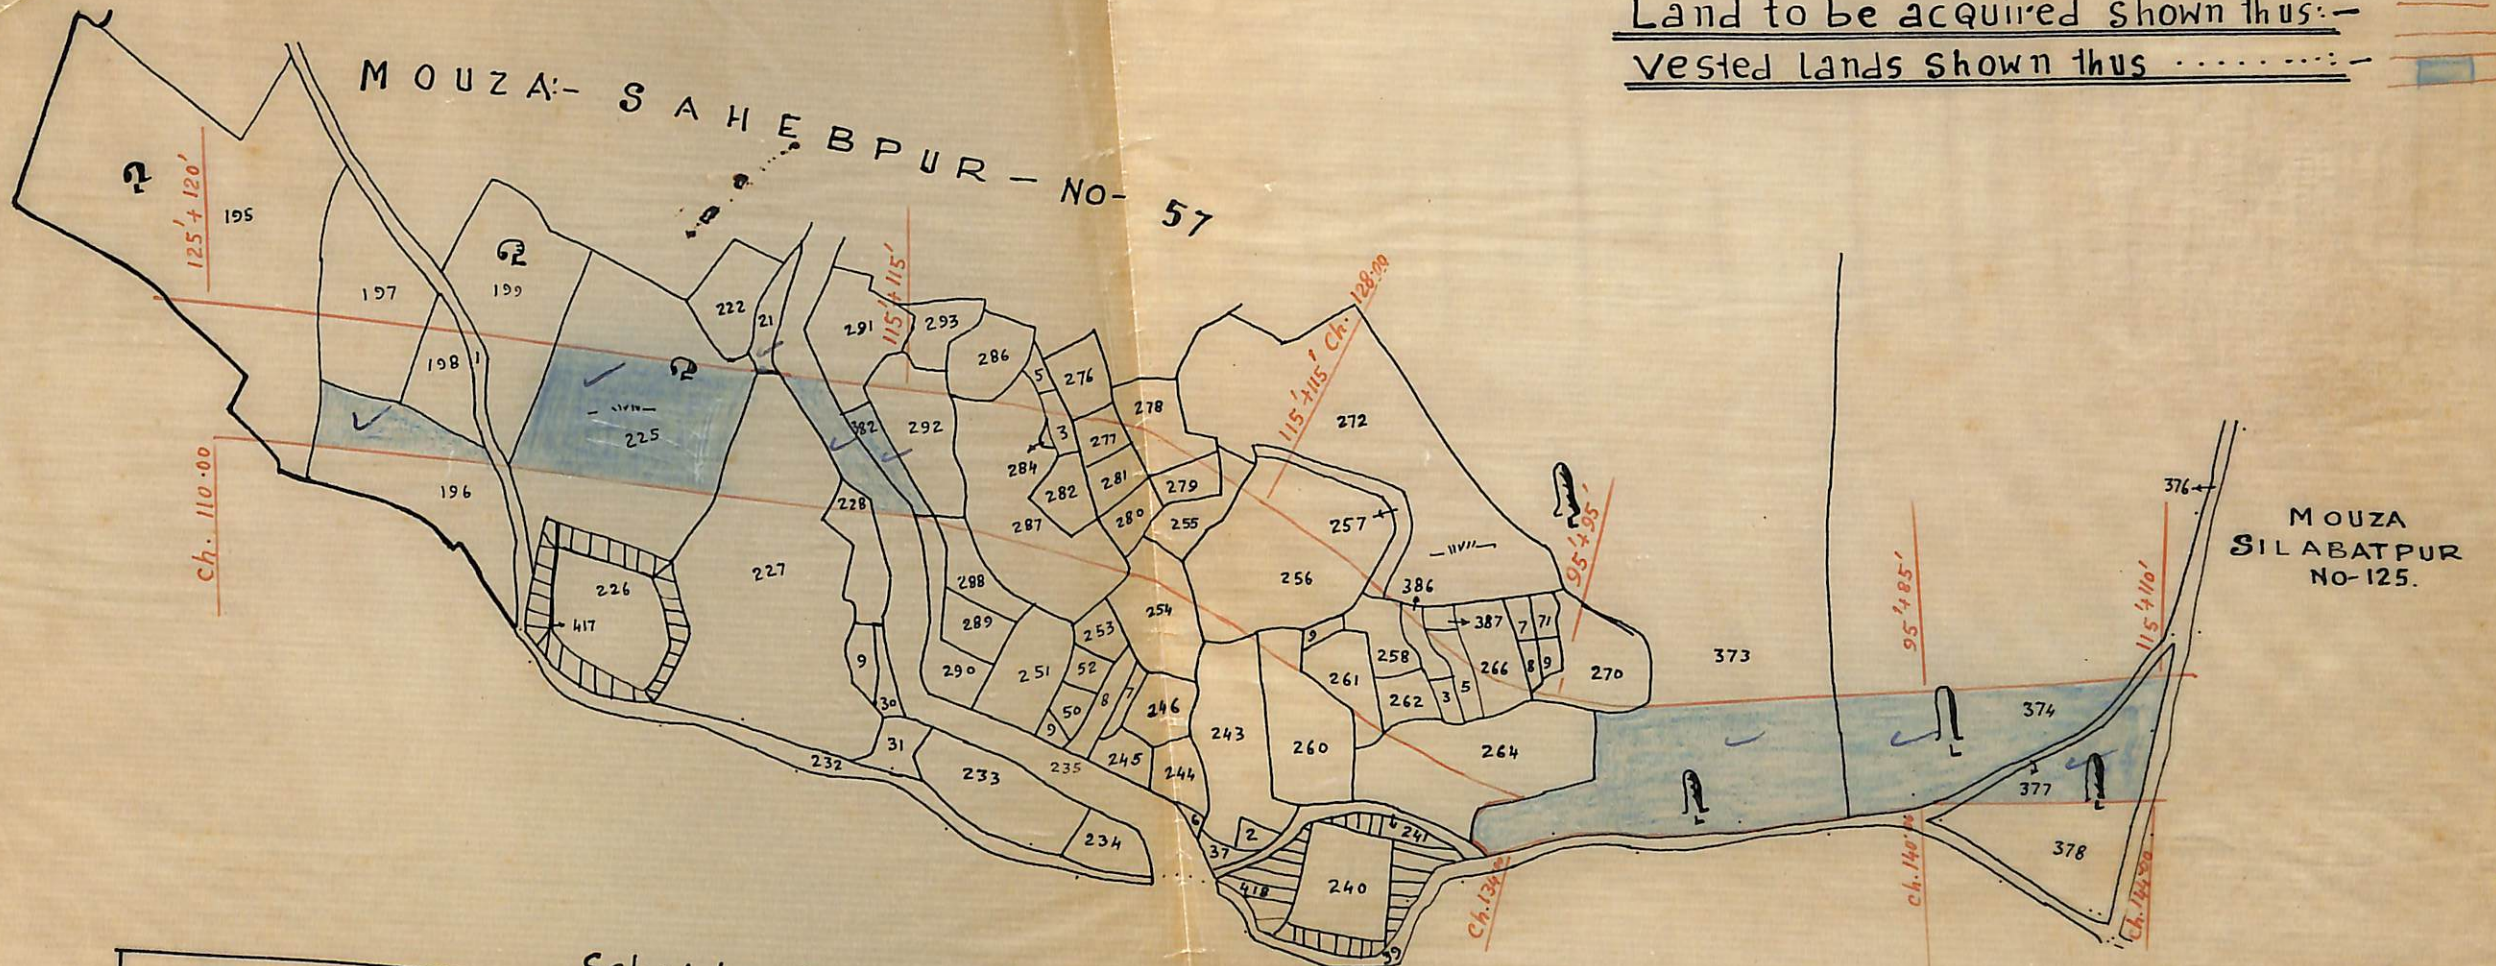

Schedule of Lands					
MOUZA	J. L. NO.	P. S.	DIST.	C. S. PLOTS	Area
Sahebpur	57	Khayrasol	Birbhum	in full:- 258, 259, 262, 263, 280, 281, 282, & 284. in part:- 191, 195, 197, 198, 199, 227, 228, 243, 254, 255, 256, 257, 260, 261, 264, 265, 266, 268, 270, 276, 277, 278, 279, 283, 286, 287, 288, 290, 291, 292, 376, & 258/386.	9.70 acres.

Traced by:- *Dh. Singh*
24.5.72

CKd. by:-

John. Dunning
13.6.72

SPL. L.A. Officer
Birbhum.