


Plan Of Land To Be Acquired Permanently For Dy.No-2/k.s.m.c For D/S Of  
Rly Over Gheropara Kandar Including Link Channel Between Dy 2 & Ghe-  
ropara Kandar In Mouza:- Barasimulia-No 145. P.S.-Bolpur Dt.-Birbhum.

Scale:- 330' 0" = 1"

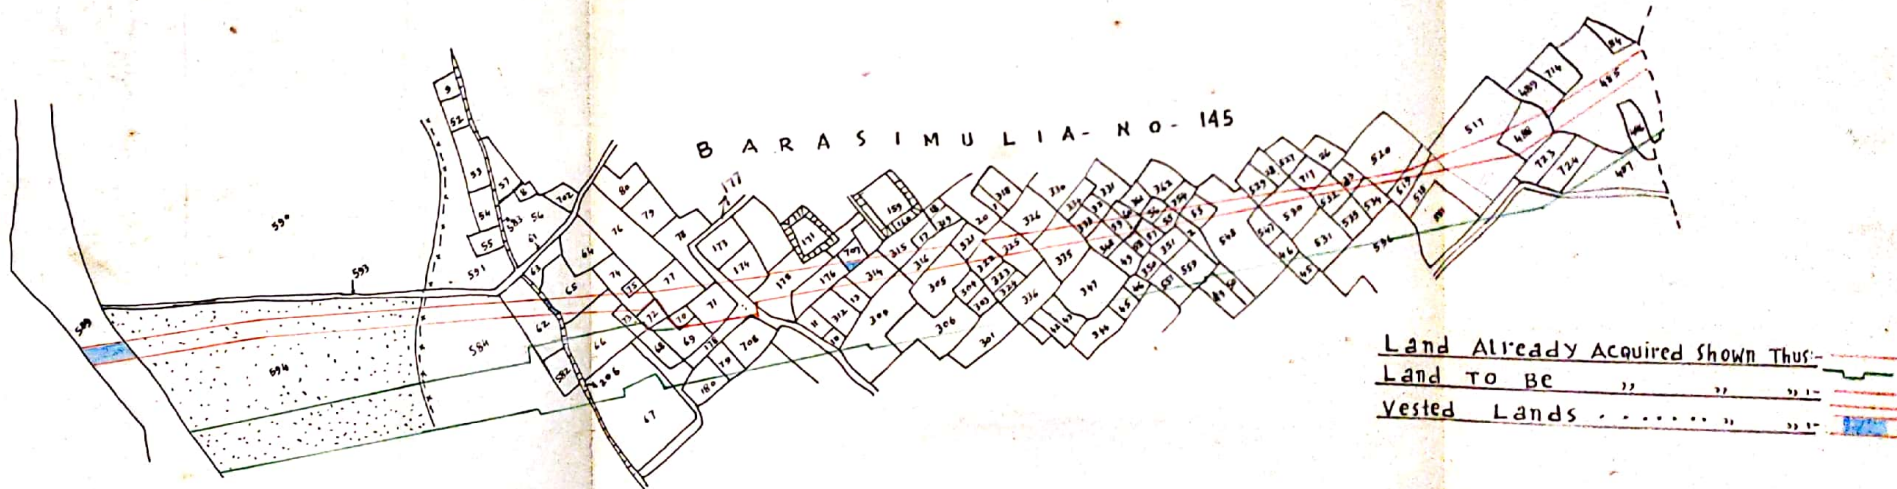

Schedule Of Lands.

MOUZA & J.L. NO.	P. S.	Dist	C. S. PLOTS.	Area.
<u>Barasimulia- 145</u>	<u>BOLPUR</u>	<u>Birbhum.</u>	in full:- 70. in part:- 62, 65, 66, 69, 71, 73, 74, 75, 77, 78, 174, 175, 176, 177, 178, 305, 313, 314, 315, 316, 321, 322, 325, 326, 335, 335, 348, 353, 354, 355, 356, 357, 359, 360, 485, 488, 489, 517, 518, 519, 520, 529, 530, 532, 535, 548, 584, 1/594, 527/717.	5.98 Acres (2.4200 Heds) Total Area.

Traced By:- *Shree...*  
 29.7.24

*Compared by*  
 29.7.24

Ckd. By:- *Ch...*  
 29.7.24

*C...*  
SPL. L.A. Officer  
Birbhum