


Plan Of Land To Be Acquired Permanently For Excavation Of MR.No.-L2 Of Dy.No.-3A Off-taking
From Ch. 837-00 (R.B) Of K.S.M.C. In Mouza:- Uttai-Narayanpur-No.-96. P.S.- Bolpur. Dist.- Birbhum.

Scale:- 330'-0"=1"

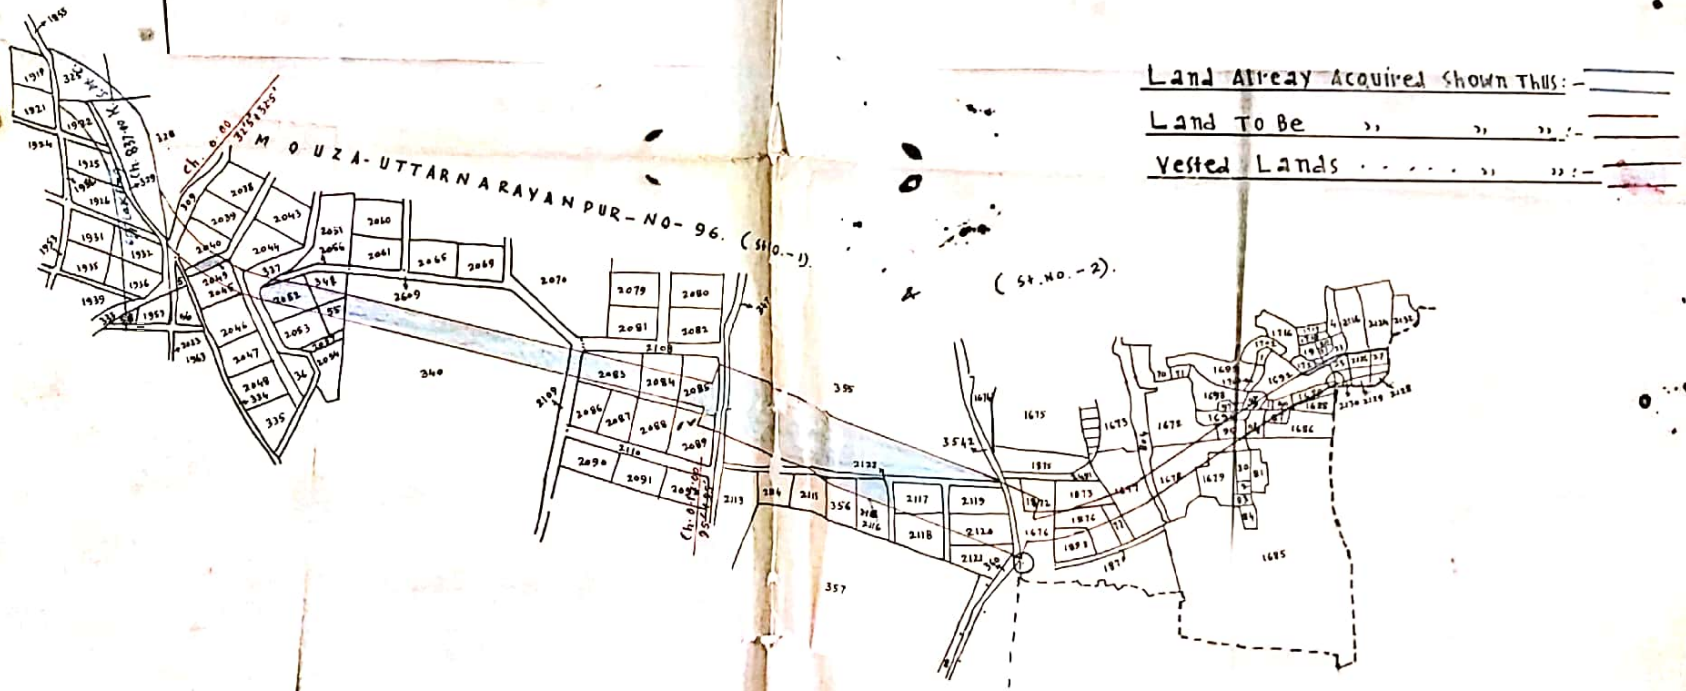

Schedule of Lands

MOUZA & I.L. NO.	P. S.		(S. PLOTS)	Area
<u>Uttai-Narayanpur</u> <u>No-96.</u>	<u>BOLPUR</u>	<u>Birbhum.</u>	1st Part:- 1630, 1631, 1635, 356/2119, 1726/2125, 1726/2126, 1726/2127, 1632, 1633, 347, 354, 305, 1672, 1676 & 1679, 1687, 1689, 1692, 1694, 1696, 1872, 1873, 1876, 1877, 1898, 335/2040, 335/2041, 35/2045, 340/2083, 356/2115, 356/2117, 356/2118, 354/2121, 356/2121, 1726/2128, 1726/2129, and 1726/2130	3.675 Acres. 01' 1.4872 Heds.

Prepared By:- *Shanku*
11/9/78

Chk. By:- *J. Choudhury*
4.9.78

11/9/78
Spl. L. A Officer
Birbhum