


Sheet

Plan of Land To Be Acquired Permanently For Constructing the Sub-Minor R-1.
OP taking From Ch. II-50 OF Minor R-3 OF DY NO-3A K.S.M.C. in Mouza Gayespur-
NO-122 & Mouza-Bolpur P.S.-Bolpur Dist-Birbhum State-330-0-1"

Sh...

Land Already Acquired shown thus: ---
 Land to be " " " ---
 Vested Lands " " " ---
 Partly vested " " " ---
 Land Already Acquired in L.A. case No:-
 10/1947-48 & 1/1962-53 Shown Thus: ---

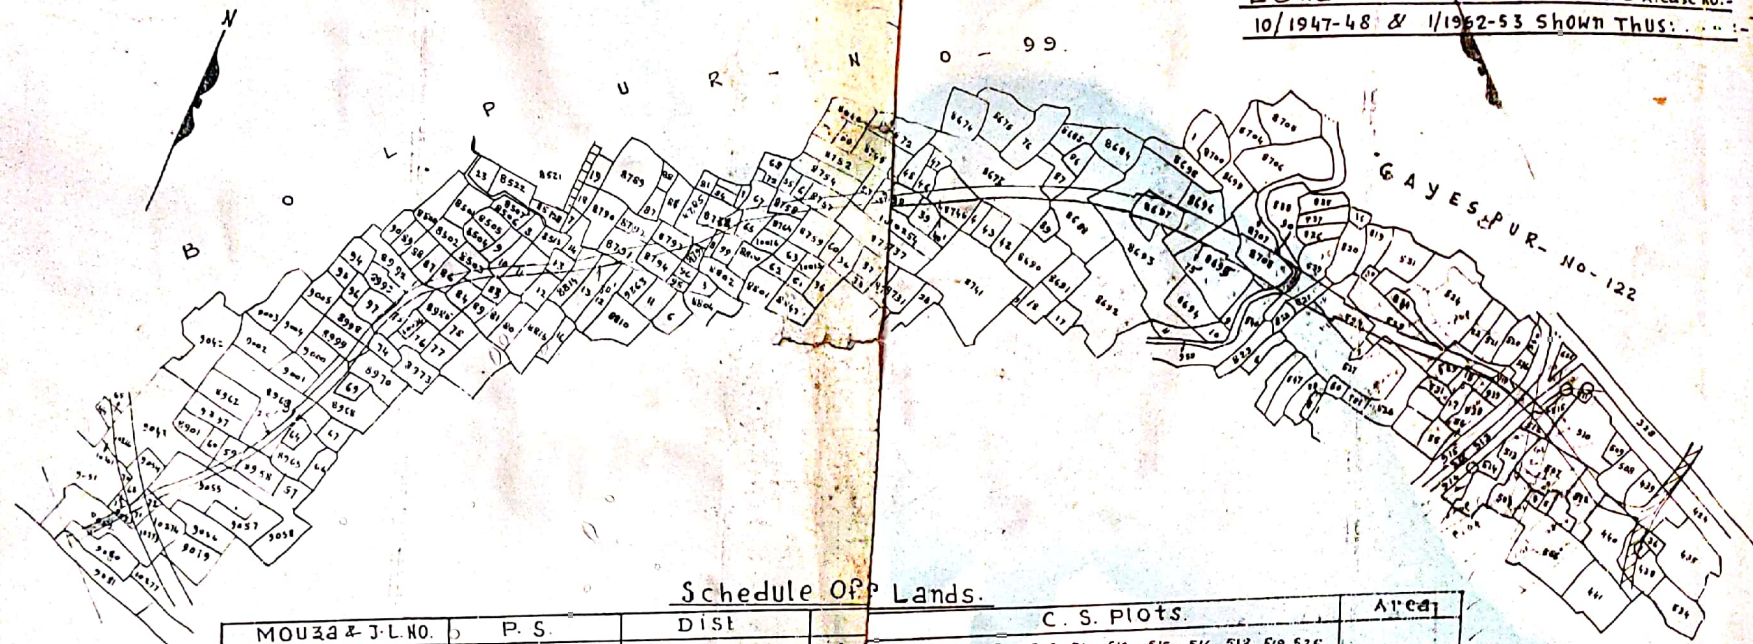

Schedule OF Lands.

MOUZA & T.L. NO.	P. S.	DIST.	C. S. PLOTS.	Area
<u>Gayespur-122.</u>	<u>BOLPUR</u>	<u>Birbhum</u>	in Part:- 439, 440, 507, 508, 510, 512, 515, 516, 518, 519, 525, 526, 527, 529, 539, 507/812, 516/813, 531/821 and 516/939	4.75 acres or
<u>BOLPUR-99</u>	<u>do</u>	<u>do</u>	in Part:- 8503, 8510, To 8513, 8673, 8687, 8688, 8693, 8699, 8697, 8708, 8737 To 8739, 8745, 8746, 8753, 8754, 8757 To 8759, 8764, To 8767, 8785, 8791, 8793, 8794, 8798, 8813, 8814, 8958, 8959, 8963, 8968, 8970, 8975, 8986, 8987, 8993, 8997 To 8999, 9052, 9053, 9055, 9058, 9080, 9081, 8737/10254, 9053/10271 and 9053/10272.	1-92.20 Hectares

Trace By:- *Sh...*

CKD by:- *J. Chandra*

SPL. L.A.