


PLAN
OF LAND TO BE ACQUIRED PERMANENTLY FOR EXCAVATION
OF MINOR NO. 1 OFF TAKING FROM CH. 63.50 (R.B.) OF DY. NO. 2
OF B.R.B.C (FROM CH. 0.00 TO CH. 41.00) IN MOUZA-MANGALDIHI
J.L. NO. 22; P.S. ILLAMBAZAR; BHOLAGARIA J.L. NO. 184; RASAIPUR
J.L. NO. 185; P.S. SAINTHIA; DIST. BIRBHUM
SCALE:- 330' = 1"

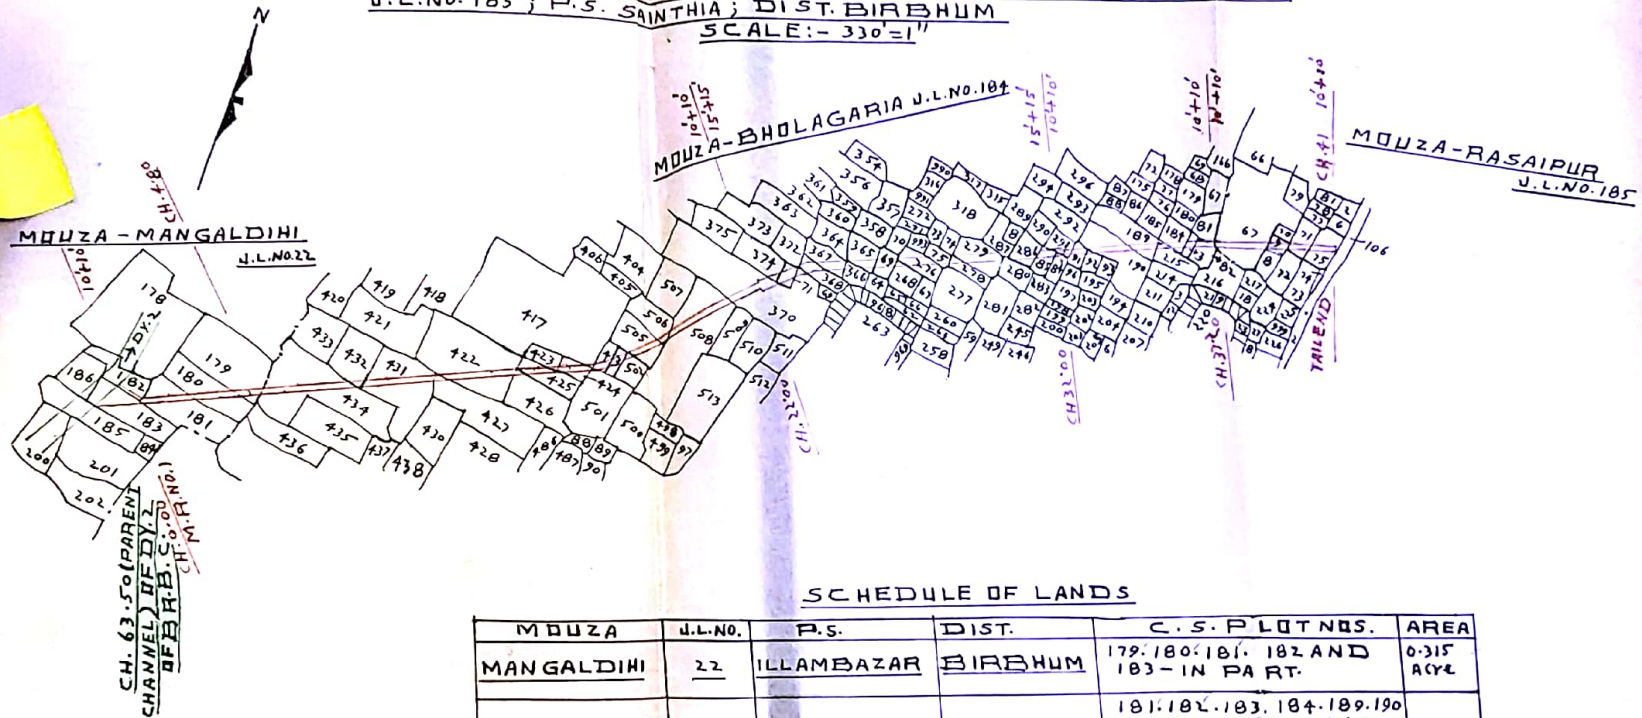

SCHEDULE OF LANDS

MOUZA	J.L. NO.	P.S.	DIST.	C.S. PLOT NOS.	AREA
MANGALDIHI	22	ILLAMBAZAR	BIRBHUM	179, 180, 181, 182 AND 183 - IN PART.	0.315 ACRE
BHOLAGARIA	184	SAINTHIA	DO	181, 182, 183, 184, 189, 190, 191, 192, 215, 268, 269, 274, 275, 276, 278, 279, 280, 284, 285, 286, 287, 291, 364, 365, 366, 367, 368, 370, 371, 372, 374, 417, 422, 423, 424, 425, 426, 427, 431, 432, 434, 501, 502, 503, 504, 505, 506 AND 508 - IN PART.	1.705 ACRE
RASAIPUR	185	DO	DO	67, 69, 70, 71 AND 75 - IN PART.	0.18 ACRE

REF:-
LAND ALREADY ACQUIRED
SHOWN THUS:- ||

LAND TO BE ACQUIRED
SHOWN THUS:- ||

TRACED BY:- S Banerjee
 3.9.75

CKD BY:

ADDL. L.A. OFFICER
BIRBHUM