



PLAN OF LAND TO BE ACQUIRED FOR IMPROVEMENT OF PANAGAR - MORGHAM ROAD
 IN MOUZA ALINAGAR J.L. NO 23 & SONTALSAL - J.L. NO - 24 P.S. MD BAZAR, DT BIRBHUM
 SCALE 1" = 330' - 0"

L.R. Case No 14/96-97

(AREA COVERED BY DRAFT DECLARATION)

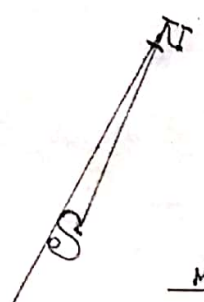

LAND TO BE ACQUIRED SHOWN THUS -
 LAND NOT TO BE " " " "

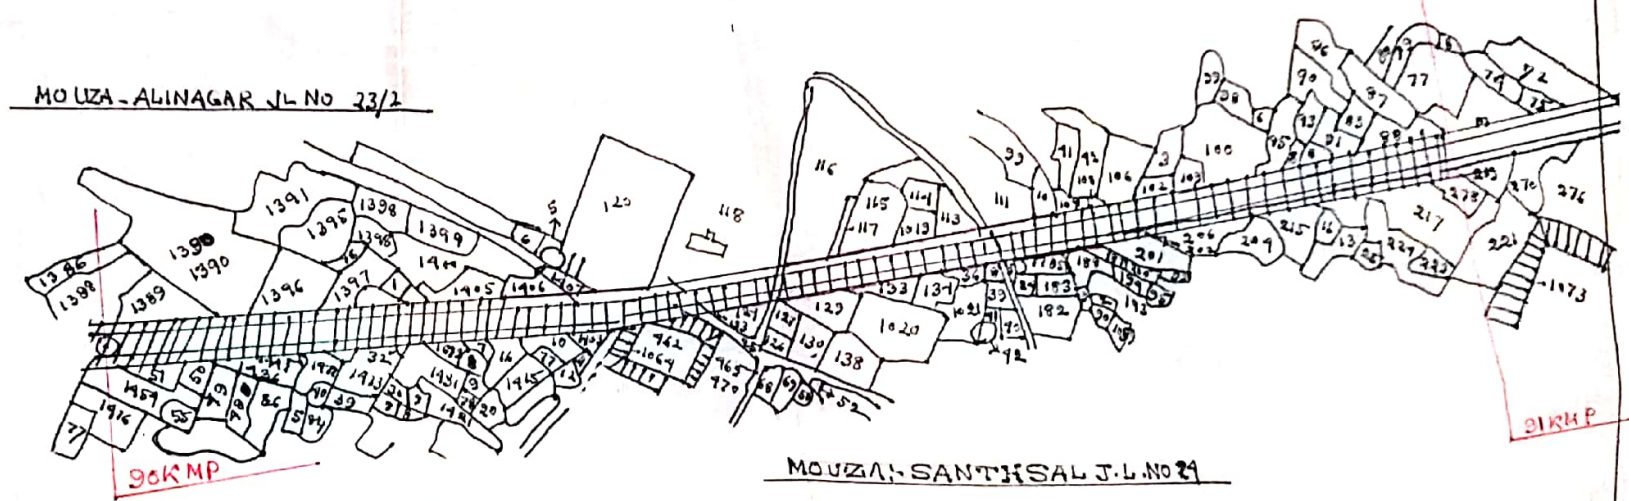

Schedule of Lands

MOUZA & J.L. NO	P. S	Dist	L.R. S PLOTS	Area
SONTALSAL - 24	MD BAZAR	BIRBHUM	Intail - Nil - INPART - 109, 110, 111, 113, 115, 116, 120, 121, 124, 128, 129, 135, 136, 138, 139, 140	693 acres
ALINAGAR - 23	DO	DO	Intail - Nil - INPART - 1406 & 1407	

prepared by
 M. A. A. Office

14/3/97
 A.L.A.O.

14/3/97
 ADDL / SPL. A.O.

14/3/97
 ADDL DIST MAGISTRATE