


Plan of Land To Be Acquired Permanently For Excavation Of Hinglo Main Canal From Ch. 166.00 To 350.00.
 In Mouza:- Sermara-No-127. P.S.- Khayrasol Dt-Birbhum.
 Scale:- 330'-0"=1"

15/7-72
 11

Land To be acquired Shown thus:-
 Vested Land Shown thus:-

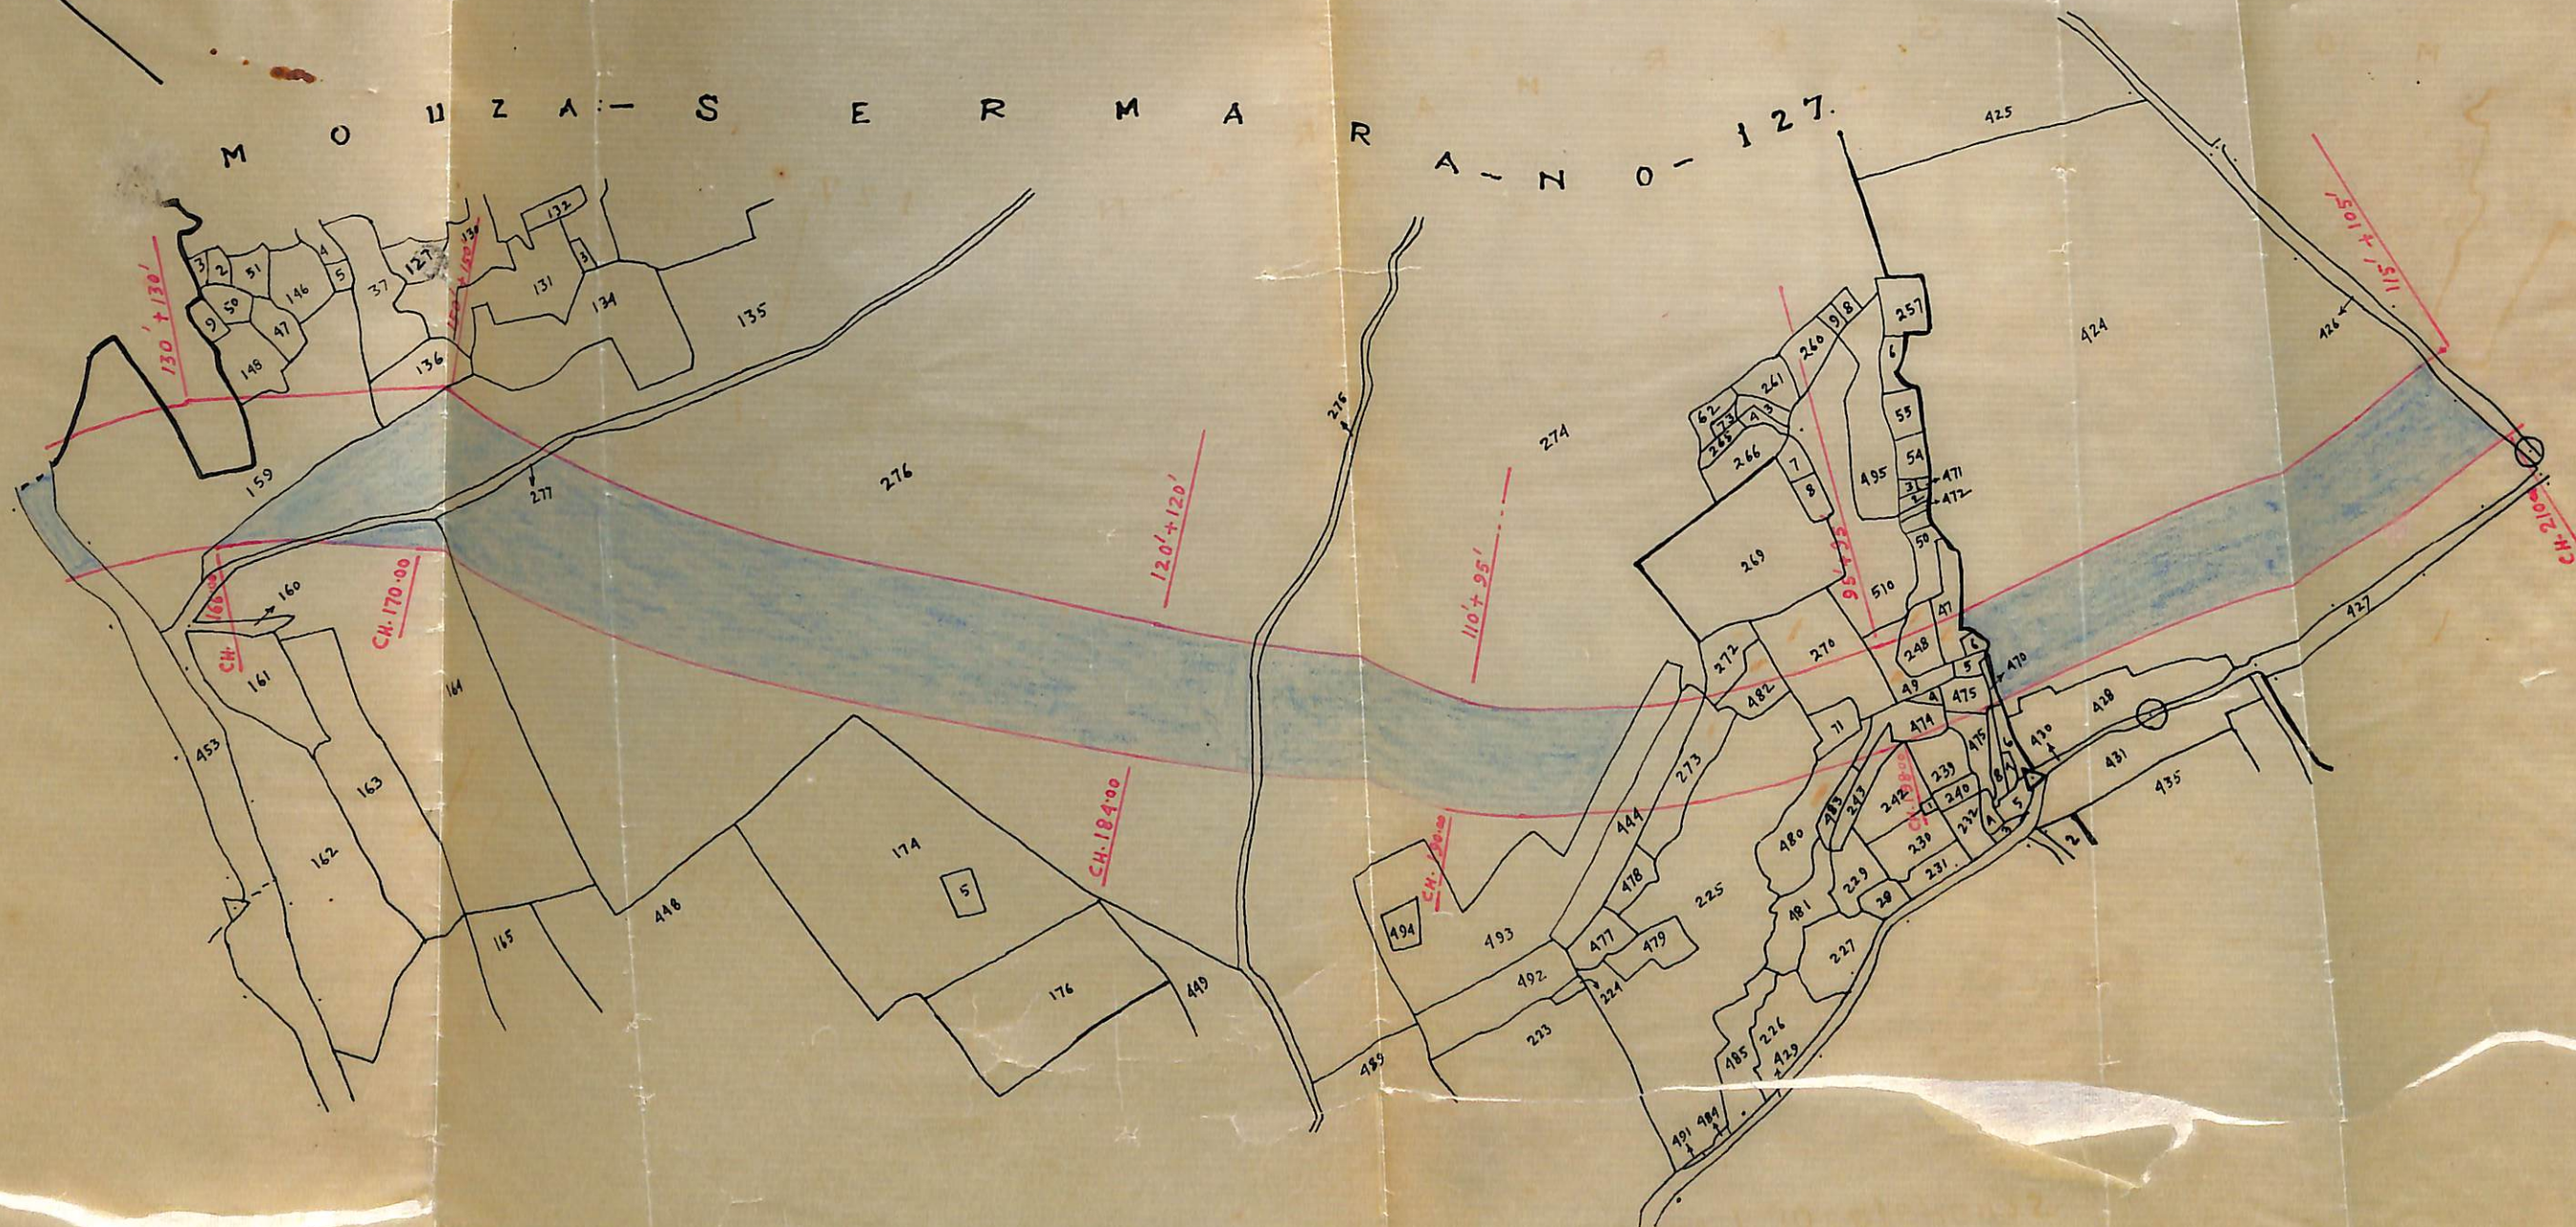

Schedule of Lands.

MOUZA	J.L. NO.	P. S.	Dist.	C. S. Plots	AREA
<u>SERMARA</u>	<u>127</u>	<u>KHAYRASOL</u>	<u>BIRBHUM.</u>	in full:- 244. 245. 246. 271. 236/470. and 239/475. in part:- 136. 148. 159. 225. 243. 247. 248. 249. 270. 272. 273. 275. 277. 426. 273/444. 273/474. 239/476. 225/480. 225/482. and 274/493.	5.82. Acres. or (2.3552) Hecks.

Traced By:- *Shallu S. S. S.*
 12/8/72

Ckd. By:- *12/8/72*

14/8/72

Spl. L. A. Officer
 Birbhum.