


PLAN TO BE ACQUIRED PERMANENTLY FOR RESTORATION OF THE
FLOOD EMBANKMENT KHAYRAKURI-SANTHIA ON THE LEFT BANK OF MAYURA-
KSHI-RIVER IN MOUZAS: BHEJENA, J.L. NO. 118 AND ARAIPUR, J.L. NO. 117, P.S.-
MD. BAZAR, AND DISTRICT - BIRBHUM.

SCALE - 330' = 1"

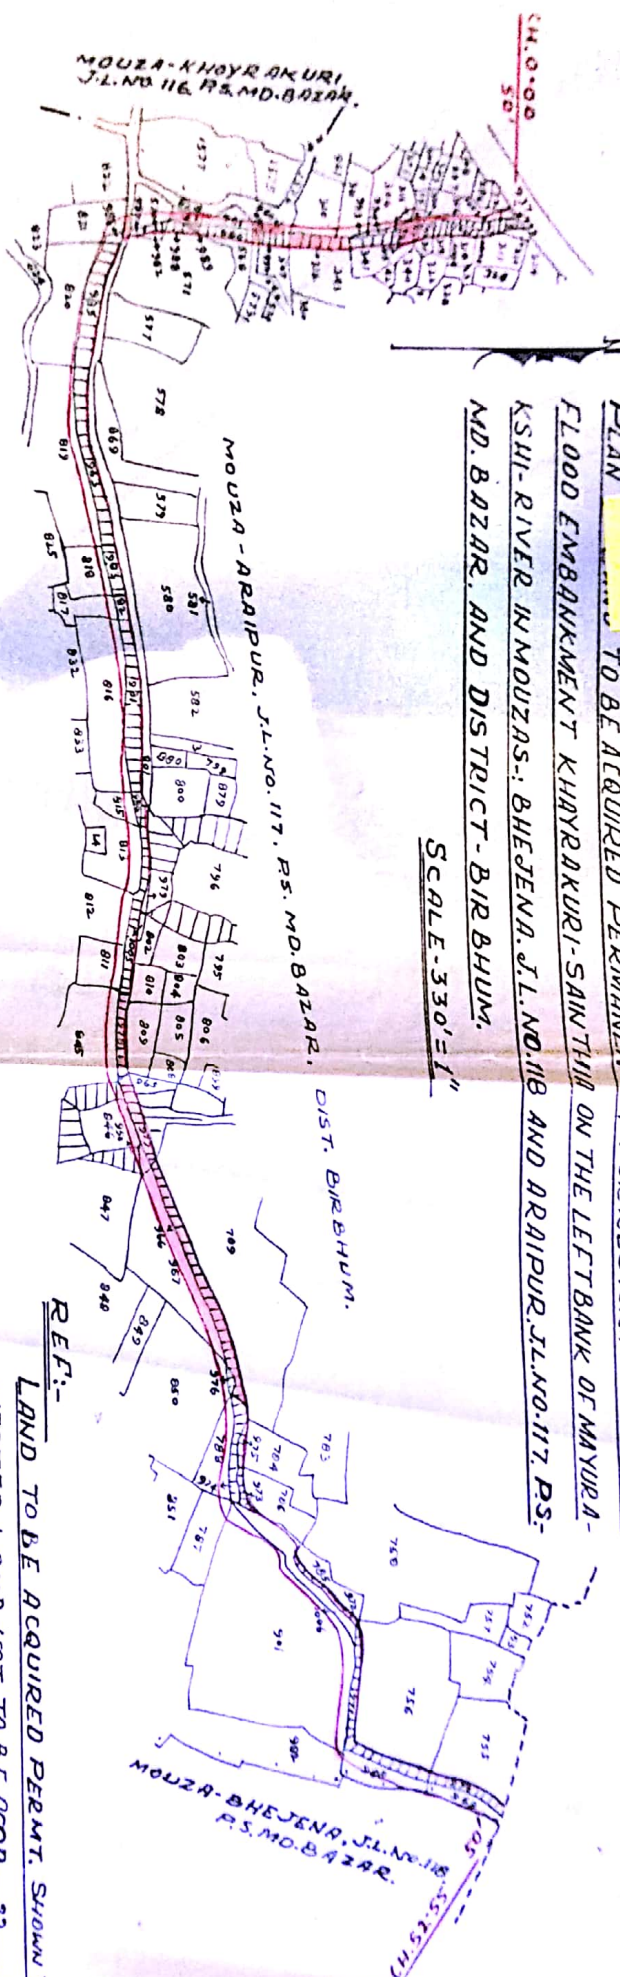

PLOTS - SCHEDULE.

MOUZA.	J.L. NO.	P. S.	DIST.	C. S. PLOT NOS. IN FULL AND PART.	ARE A.	TOTAL AREA.
BHEJENA	118	MD. BAZAR	BIRBHUM.	1 IN PART.	005 of 22-20	
ARAIPUR.	117.	-DO-	-DO-	230/959, 819/963, 755/970, 756/971, 785/972, 786/973, 788/974, 784/975, 850/976, 574/980, 816/981, 817/982, 818/983, 820/985, 831/986, 570/987, 571/988, 815/989, 567/992, 311/993, 320/998, 331/999, 319/1000, 318/1001, 318/1002, 230/1003, 317/1004, AND 901/1006. IN FULL.	4.18 ACRES.	4.185 ACRES.
				232, 306, 310, 311, 316, 320, 341, 570, 787, 788, 811, 812, 813, 815, 816, 817, 818, 819, 820, 821, 845, 850, 901, 568/961, 756/968, AND 755/969. IN PART.		

REF:-
LAND TO BE ACQUIRED PERMT. SHOWN THUS--
VESTED LAND NOT TO BE ACQD. -- -- --

Prepared by:

[Signature]
23/11/24

CKD.BY:-

[Signature]
20/11/24

SPL. L.A. OFFICER
BIRBHUM.

