


PLAN OF LAND TO BE ACQUIRED FOR CONSTRUCTING OF A MINOR
WITH WATER-COURSE FROM CH. 595.00 OF D.B.B.C. (LEFT) IN CONNECTION WITH
M.R. PROJECT OF MOUZA-DUNIGRAM, J.L. NO 186, P.S. RAMPURHAT & DT. BIRBHUM.

SCALE-330=1"

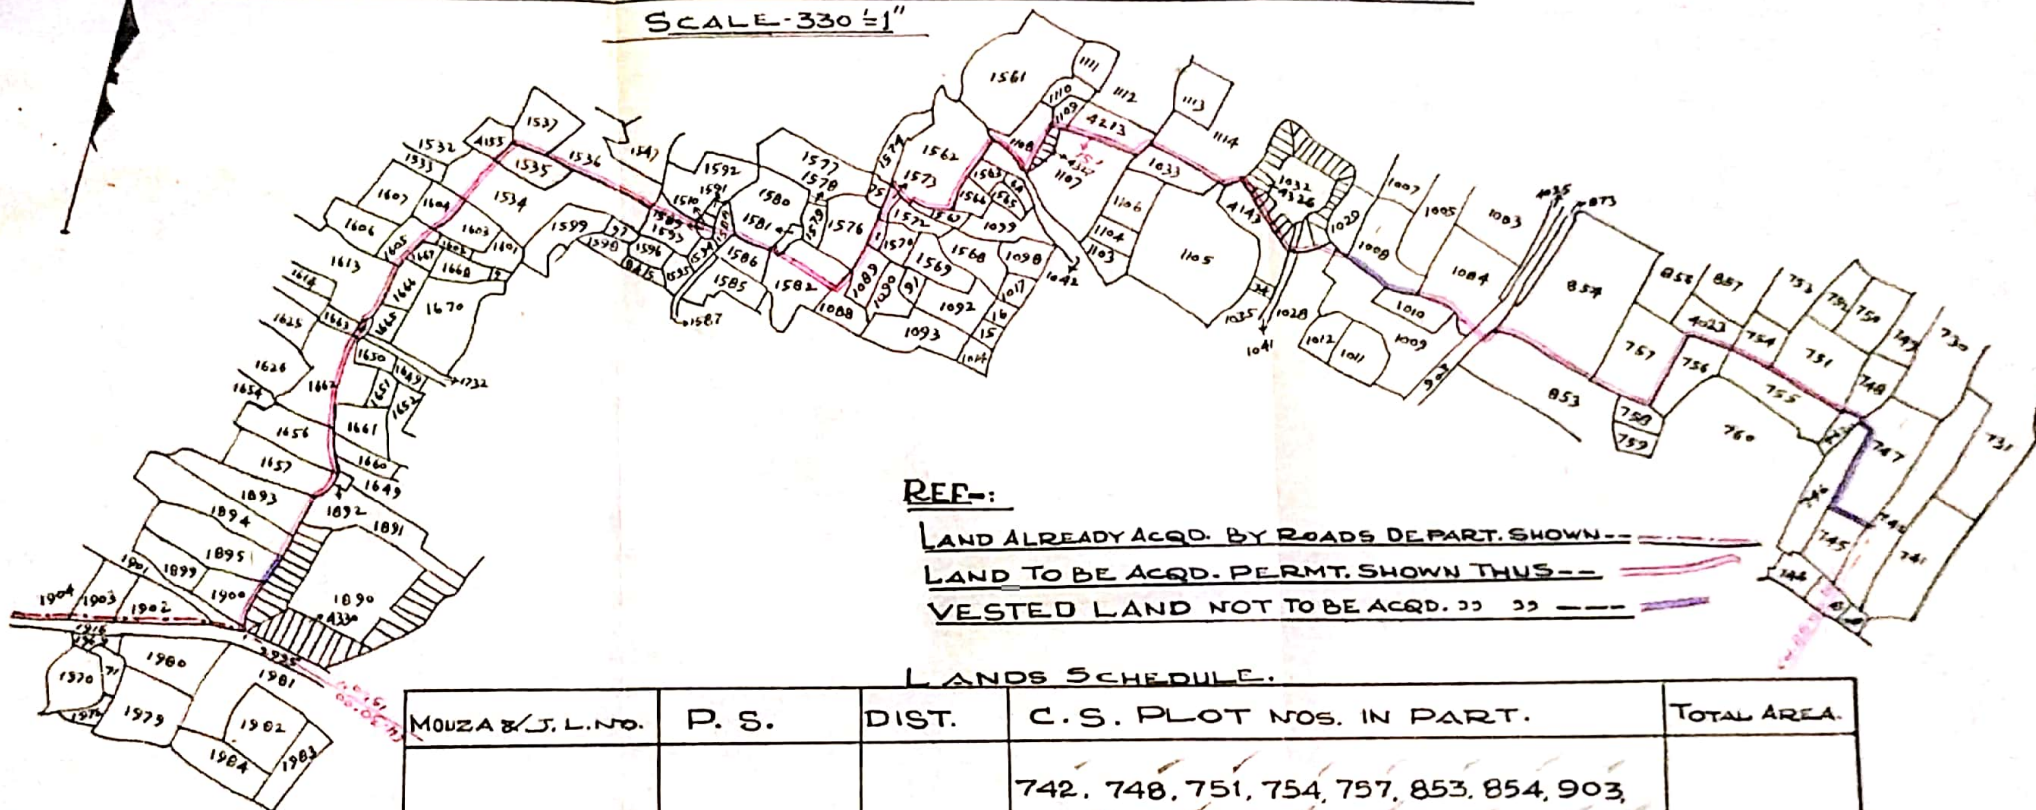

REF:-

LAND ALREADY ACQD. BY ROADS DEPART. SHOWN--

LAND TO BE ACQD. PERMT. SHOWN THUS--

VESTED LAND NOT TO BE ACQD. -- -- --

LANDS SCHEDULE.

MOUZA & J. L. NO.	P. S.	DIST.	C. S. PLOT NOS. IN PART.	TOTAL AREA.
DUNIGRAM. J. L. NO. 186	RAMPURHAT	BIRBHUM.	742, 748, 751, 754, 757, 853, 854, 903, 1004, 1009, 1028, 1029, 1088, 1089, 1108, 1109, 1114, 1534, 1535, 1536, 1537, 1562, 1571, 1573, 1580, 1581, 1582, 1588, 1589, 1593, 1604, 1605, 1613, 1656, 1657, 1662, 1664, 1893, 1894, 1900, 1901, 857/4023, 1112/4213 & 1032/4326.	1.79 ACRES

PREPARED BY: *[Signature]*
10.3.76.

CKD. BY: *[Signature]*

SPL. L. A. COLLECTOR,
BIRBHUM.