


CASE NO. 15/142

PLAN OF LAND TO BE ACQUIRED FOR MAINTENANCE & REPAIRS OF EX-ZAMINDARY AJJOY LEFT EMBANKMENT U/S OF RLY. BRIDGE AT GHEROPARA-RAMCHANDRAPUR; MOUZA - HALSIDANGA. J.L. NO-134 P.S.- ILLAMBAZAR, DIST. BIRBHUM.

SCALE - 330' = 1" INCH.

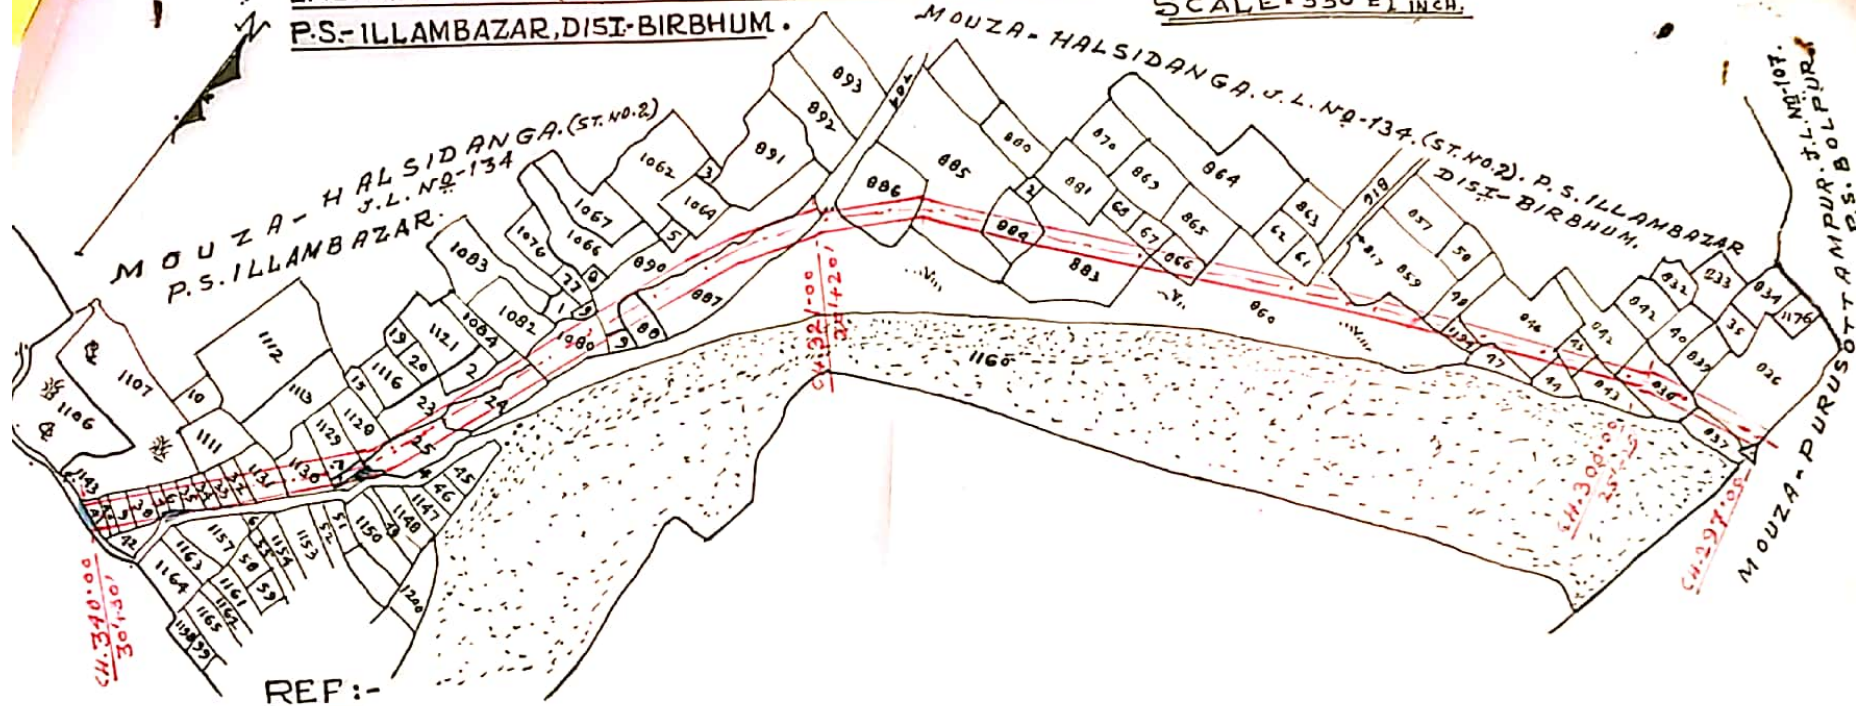

REF:-

LAND TO BE ACQUIRED SHOWN THUS ---

VESTED LAND NOT TO BE ACQD. " " ---

PLOTS SCHEDULE.

MOUZA & J.L. NO.	P.S.	DT.	C. S. PLOT NOS. IN FULL AND PART.	AREA.
HALSIDANGA	ILLAMBAZAR	BIRBHUM	1127. IN FULL.	
J.L. NO-134.			836, 837, 838, 839, 842, 843, 844, 845, 846, 847, 848, 859, 860, 861, 865, 866, 867, 883, 884, 885, 886, 887, 888, 889, 890, 1080, 1123, 1124, 1125, 1128, 1129, 1130, 1131, 1132, 1133, 1134, 1135, 1136, 1137, 1138, 1139, 1140, 1141 & 848/1194. IN PART.	4.32 ACRES.

PREPARED BY: *[Signature]*
7.8.82

checked

[Signature]

20/9/82

[Signature]
SPL. L.A. OFFICER,
BIRBHUM.