

16/71-72
16


PLAN OF LANDS TO BE ACQUIRED PERMANENTLY FOR THE PURPOSE OF EXCAVATION
OF HINGLOW MAIN CANAL IN MOUZA. PURATAN NAGRAKONDA J.L.NO.

128 P.S. KHAIRASOL. DISTRICT. BIRBHUM.

SCALE = 330'-0" = 1"

REFERENCES

1. LAND TO BE ACQUIRED PERMANENTLY SHOWN THUS:- ———
2. VESTED LAND SHOWN THUS:- ———

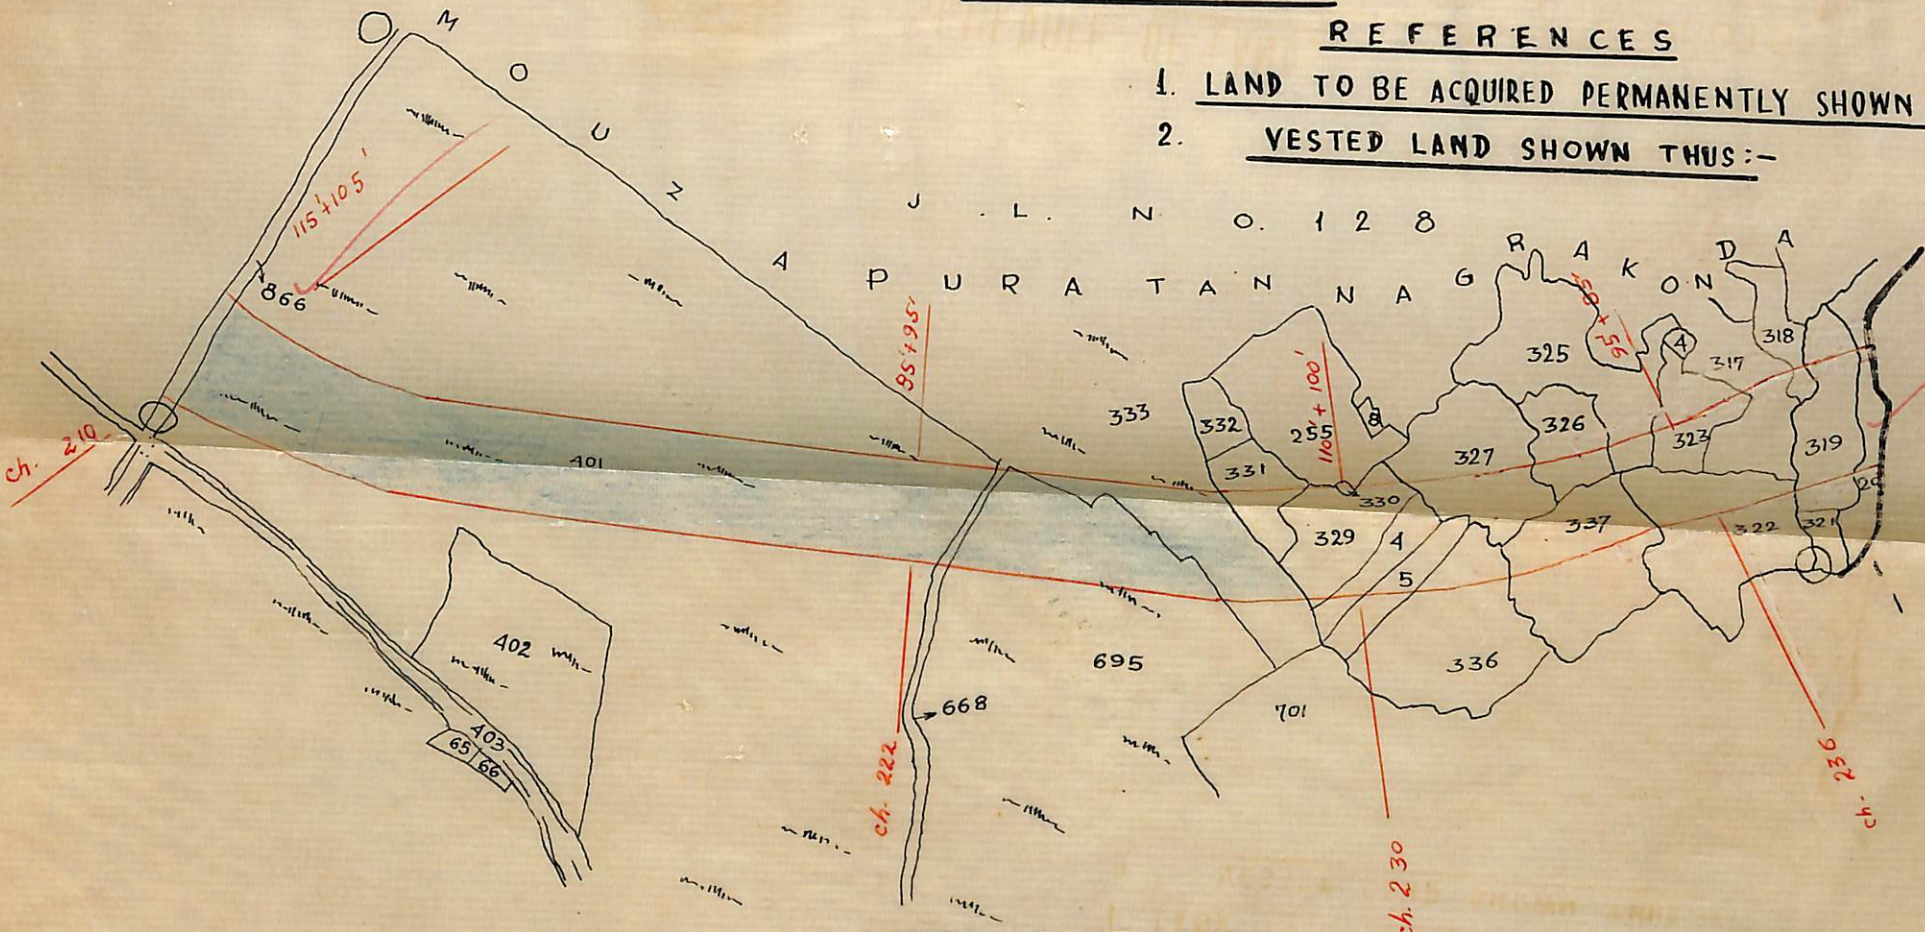

SCHEDULE OF LANDS

MOUZA	J.L. NO.	P.S.	DISTRICT	C. S. PLOTS	AREA
<u>PURATAN-NAGRAKONDA</u>	128	<u>KHAIRASOL</u>	<u>BIRBHUM</u>	317, 318, 319, 320, 322, 323, 325, 326, 327, 329, 330, 331, 334, 335, 336, 337 and 866	4.84 Acres

TRACED BY Sukumar Datta
Draftsman

CHECKED BY
#4/20. 25/4/72

SPECIAL LAND ACQUISITION COLLECTOR
P. S. (P.L. Aick)