


PLAN
OF LAND TO BE ACQUIRED PERMANENTLY FOR A MINOR WITH TWO NUMBERS
WATER COURSES FROM CH. 41.0 (RT) OF D.B.M. 17 IN MOUZA-UTTARPALSA J.L. NO. 10
SAIPUR J.L. NO. 88, DADPUR J.L. NO. 98; P.S. RAMPURHAT; DIST. BIRBHUM
SCALE: 1" = 330'

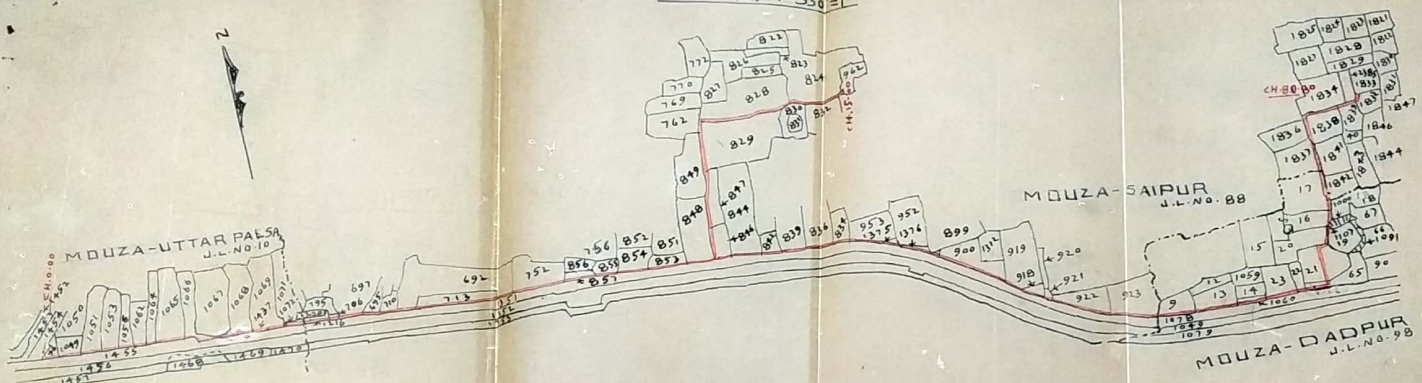

REF:-

LAND TO BE ACQUIRED

SHOWN THUS: -

SCHEDULE OF LAND

MOUZA AND J.L. NO.	P.S. AND DIST.	D.S. PLOT NOS.	AREA
UTTARPALSA 10	RAMPURHAT BIRBHUM	1044, 1049, 1051, 1053, 1056, 1062, 1064, 1065, 1066, 1067, 1068, 1069, 1071, 1072 AND 1075/1437 - IN PART.	0.16 ACRE
SAIPUR 88	DO DO	692, 695, 697, 706, 710, 713, 752, 824, 828, 829, 834, 836, 839, 842, 844, 846, 847, 848, 853, 854, 855, 857, 900, 918, 919, 921, 922, 923, 952, 953, 962, 967, 996, 997, 1032, 1037, 1038 AND 1039 - IN PART.	1.52 ACRE
DADPUR 98	DO DO	9, 13, 16, 17, 20, 21, 22, 23, 65, 14/1060 AND 19/1107 - IN PART.	0.47 ACRE

2.15

CKD BY.

SURVEYOR

SPL. L.A. OFFICER
BIRBHUM

TRACED BY:- S. Banerjee