


17/73-74

PROPOSED LAND ACQUISITION PLAN FOR DUBRAJPUR-KHAYRASOL
ROAD TO BARRA AND JAMTARA UP TO WEST BENGAL BORDER DISTRICT-
BIRBHUM, P.S. KHAYRASOL
SCALE: 1"=1 MILE

Legend:
 Existing Alignment Shown by ---
 Proposed Alignment Shown by ---
 Boundary of the District Shown by ---

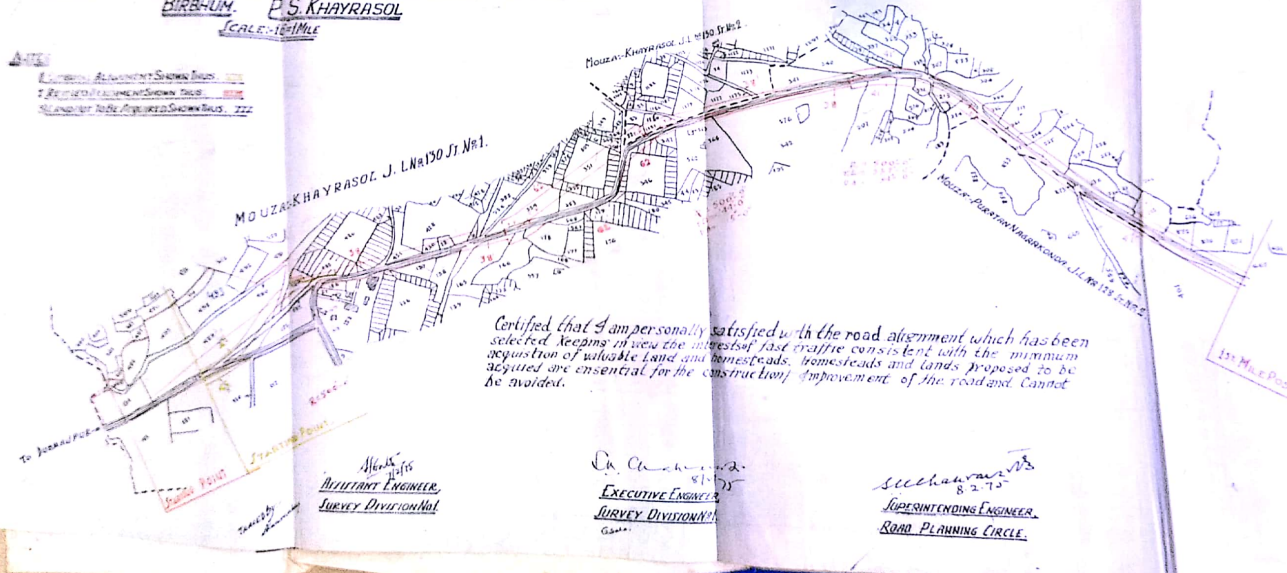

Certified that I am personally satisfied with the road alignment which has been selected keeping in view the interests of the traffic consistent with the minimum acquisition of valuable land and homesteads and lands proposed to be acquired are essential for the construction and improvement of the road and cannot be avoided.

Affix
 Assistant Engineer,
 Survey Division

On 11/11/73
 Executive Engineer,
 Survey Division


Signature
 8.2.73
 SUPERINTENDING ENGINEER,
 ROAD PLANNING CIRCLE

1st Mile Post (940.00)

LAND ACQUISITION PLAN FOR
DUBRAJPUR-KHAYRASOL TO RHA JAMTARA VIA
MASALIA HALT. S.H.
P.S. KHAYRSOL. DIST: BIRBHUM.
SCALE: 1/16 INCH = 1 MILE.

Original Plan

- NOTES:-
 1. LANDS TO BE ACQUIRED SHOWN IN US. =====
 2. LAND NOT TO BE ACQUIRED SHOWN IN US. |||||

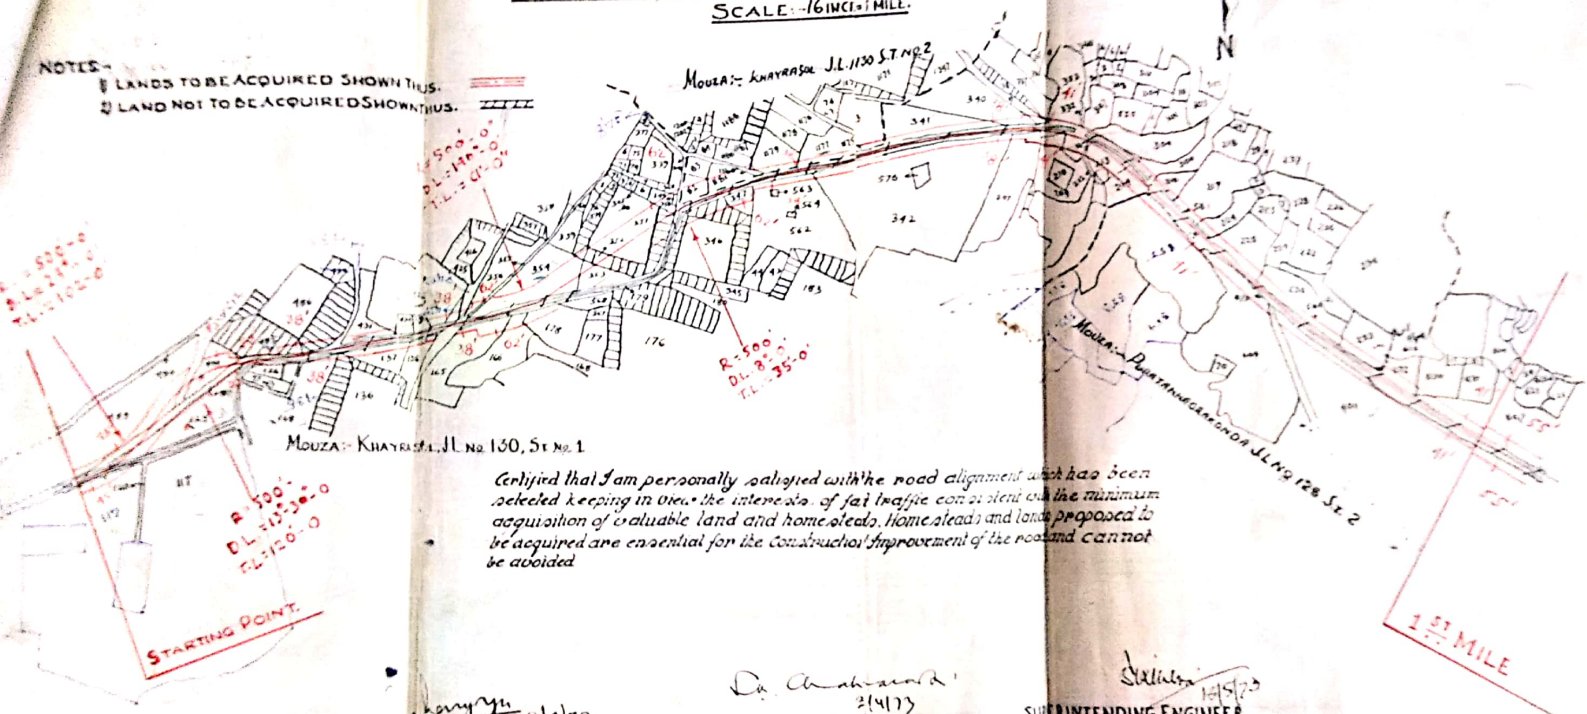

Certified that I am personally satisfied with the road alignment which has been selected keeping in view the interests of fair traffic convenient and the minimum acquisition of valuable land and homesteads. Homesteads and lands proposed to be acquired are essential for the construction/improvement of the road and cannot be avoided.

[Signature]
 2/4/73
 ASSISTANT ENGINEER,
 SURVEY DIVISION NO. 1.

[Signature]
 2/4/73
 EXECUTIVE ENGINEER,
 SURVEY DIVISION NO. 1

[Signature]
 14/5/73
 SUPERINTENDING ENGINEER,
 ROAD PLANNING CIRCLE.