


PLAN OF LAND TO BE ACQUIRED PERMANENTLY FOR CONSTRUCTION OF BOLPUR RAJGRAM ROAD
 (SEEN FROM 15TH K.M.P TO 16TH K.M.P) IN MOUZA:- BHAGABATIPUR-NO-153 & KUCHIGHATA-NO-148-P.S.-SAINTHIA
 DIST:- BIRBHUM - SCALE:- 33000:1

REF:-
 Land to be acquired shown thus:-
 vested Lands - - - - " " :-
 Land already acquired by SUGAR MILL INDUSTRIES &
 S.M.I.J. Union dept. ment. shown thus

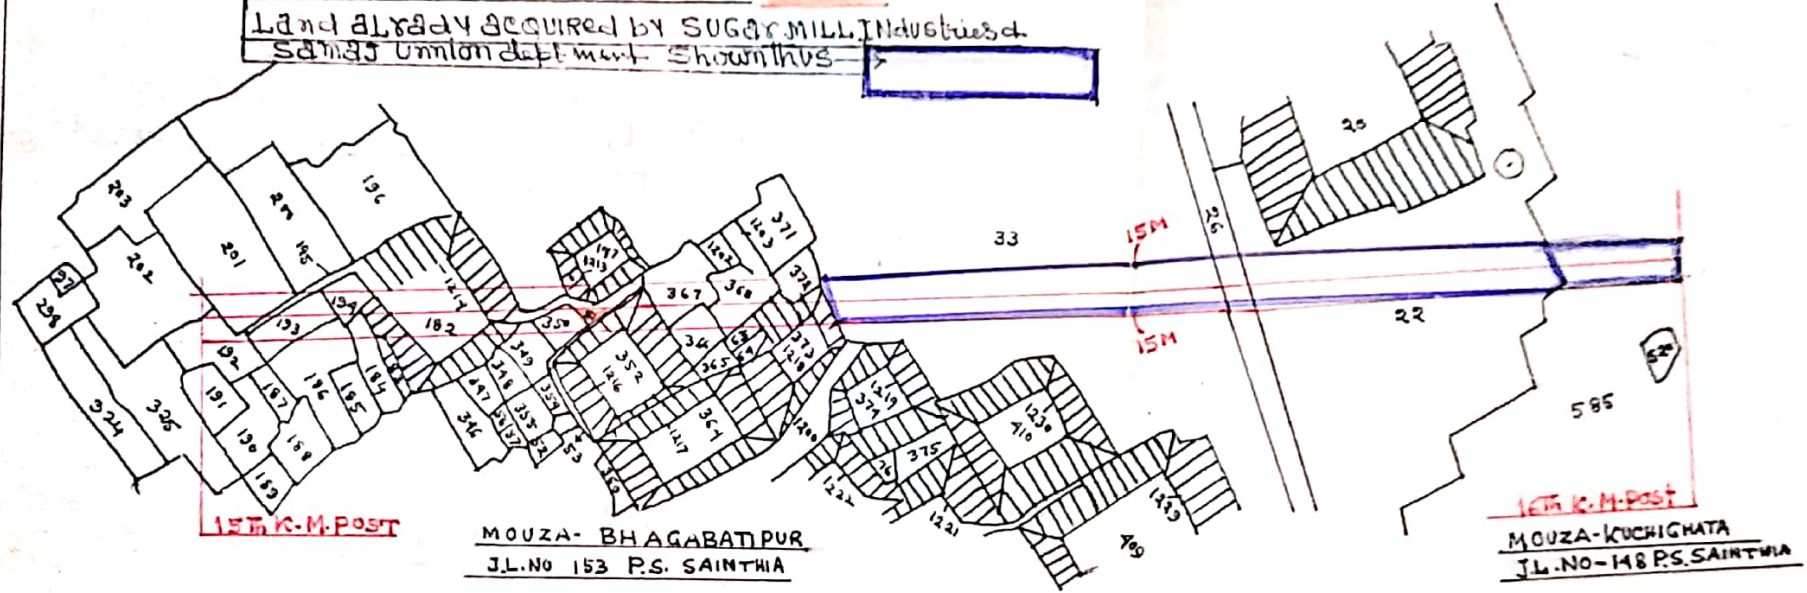

Schedule of Lands

MOUZA & J.L No	P.S.	Dist	L.R/RS Plots	AREA
BHAGABATIPUR-153	SAINTHIA	BIRBHUM	IN PART:- 182, 183, 184, 186, 192, 193, 194, 200, 201, 202, 349, 350, 351, 353, 360, 362, 367, 368, 372, 373, 352/216, 373/218 & 182/1214	2.25 ACRES .9106 hallowce

DRAWN BY:- Md Ali
Ambar

10-11-01
 verified A.L.A.O

SPL/ Addl LA officer
 Birbhumi

Addl District Magistrate
 Birbhumi