


Plan Of Land to be acquired Permanently for Hinglo
Main Canal in mouza:- Bhangabandh-No-132 P.S:-
Khayrasol - Dt-Birbhum.


Scale:- 330'-0"=1"

18/71-72

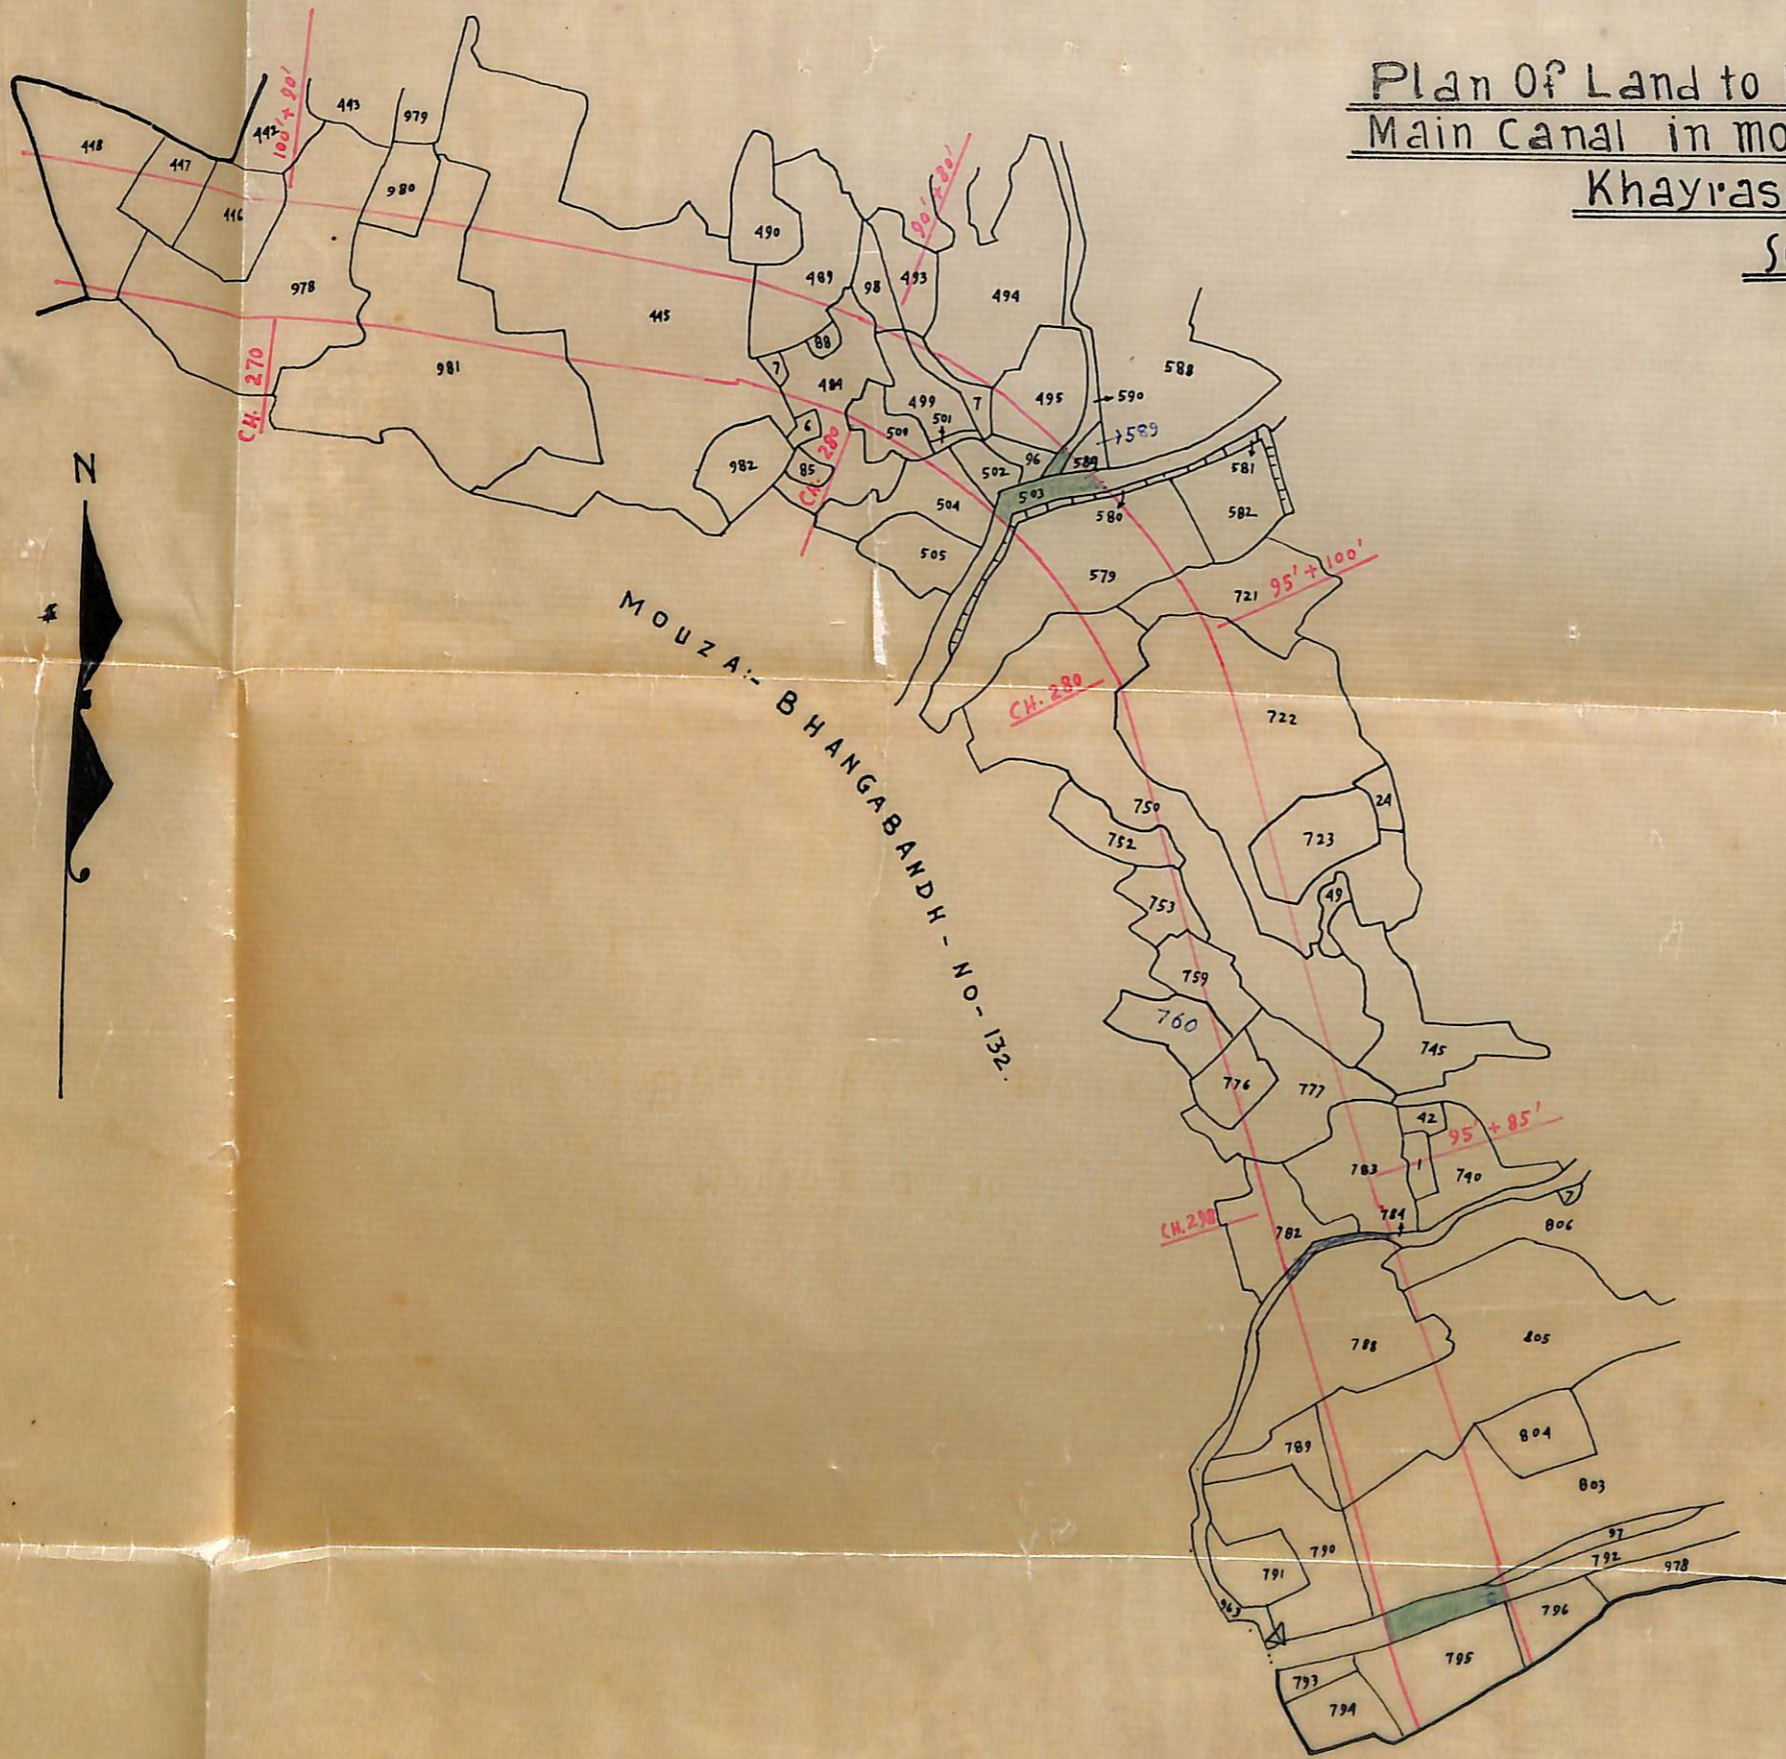

Land to be acquired shown thus:-
Vested lands shown thus:-

Schedule Of Lands.			
MOUZA & J.L.No.	P. S.	Dist.	C. S. Plots
Bhangabandh-132	Khayrasol	Birbhum	in full:- 487, 488, 496, 499, 501, 502. in part:- 445, 446, 447, 448, 484, 489, 494, 495, 497, 498, 500, 504, 579, 580, 589, 721, 722, 723, 750, 752, 753, 759, 760, 776, 777, 782, 783, 788, 795, 796, 797, 803, 806, 805, 978, 980 and 981.
			Area 17.29 acres or 699.70 Hekts.

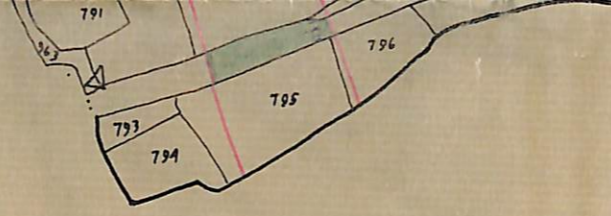

Schedule Of Lands.

MOUZA & J.L. NO.	P. S.	Dist.	C. S. Plots	Area
<u>Bhangabandh-132</u>	<u>Khayrasol</u>	<u>Birbhum</u>	in full:- 487. 488. 496. 499. 501. 502. in part:- 445. 446. 447. 448. 484. 489. 494. 495. 497. 498. 500. 504. 579. 580. 589. 721. 722. 723. 750. 752. 753. 759. 760. 776. 777. 782. 783. 788. 795. 796. 797. 803. 806. 805. 978. 980 and 981.	17.2 acre of 699 Hea



Traced by:- Shakti Kumar
6.9.72

Ckd. by:-

[Signature]

11.9.72

Spl. L. A. Officer
Birbhum.

[Signature]