


18/72-73
 Plan of Land Acquired Permanently For Dy no-2 & Gheropara Kandar For D/S of Rly. Over Gheropara Kandar
 Including Link Channel between dy no-2 & Gheropara Kandar In Mouza:- Mahadebpur-No-157
 P.S.- BOLPUR - Birbhum
 Scale:- 330' = 1"

Land To Be Acquired Shown Thus:-
 Vested Lands " " "
 Land Already " " "

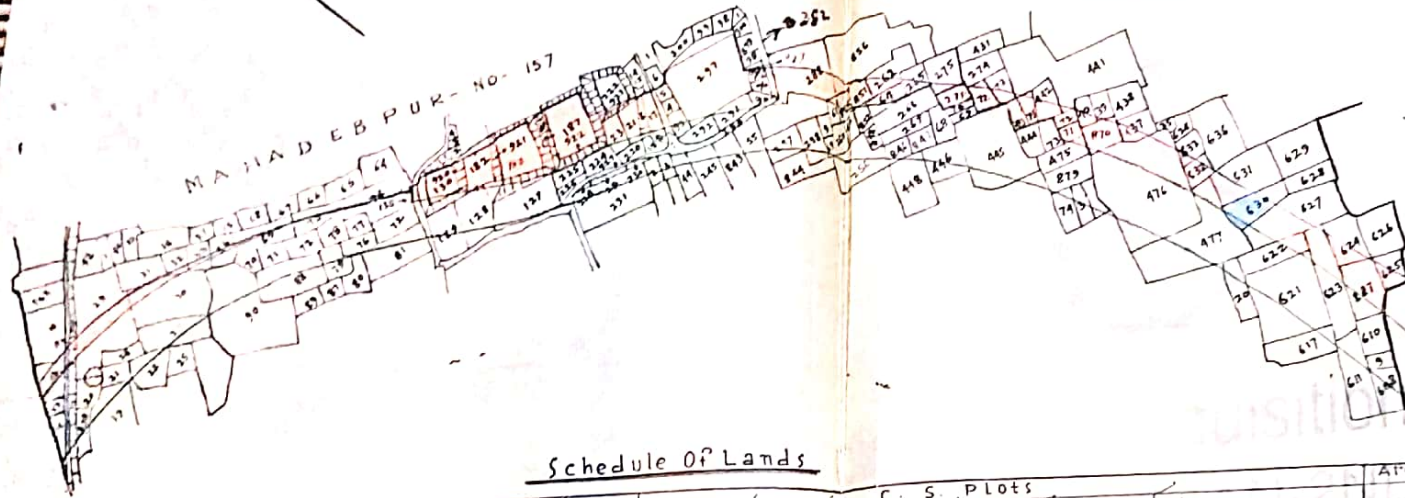

Schedule Of Lands

MOUZA & PL NO	P.S.	DIST	C. S. Plots	Area
Mahadebpur-157	BOLPUR	Birbhum	in full - 183 to 187/81, 211, 294, 295, 437/872 and 290/856 in part - 11/12, 29 to 34/82, 130, 135, 182, 217, 221, 222, 223, 261, 262, 264, 265, 272 to 275, 288 to 291, 293, 297, 352, 437, 439 to 443, 476, 477, 621 to 625, 627, 631 to 631, 15/777, 262/850, 262/851, 288/856, 437/870, 437/871, 443/874, 624/877, 290/897, 130/920, 183/921, 187/922 and 222/923	7.39 Acres. 01 2.9906 Heds.

Traced by:- Ghanshyam
 19/5/14

Ckd by:-

Spl. L.A. Officer
 Birbhum