


P.S. - KHOYRA SOL

ROAD ON LAND OF MUTUAL PROPERTIES
(PVT.) LIMITED.

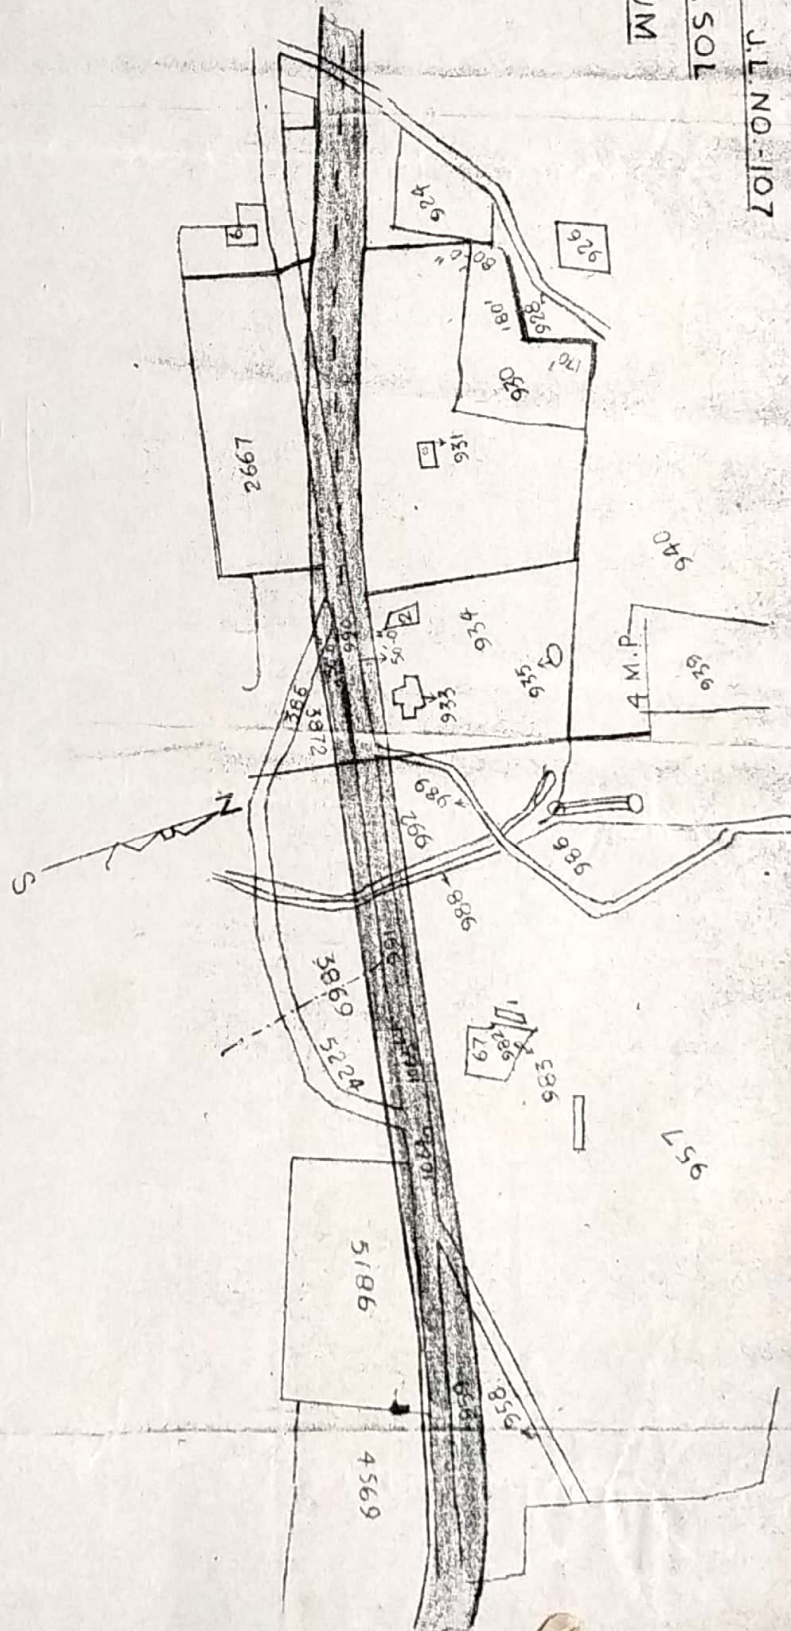

LAND ACQUISITION PLAN FOR DUBRAJ PUR-KHAYRASOL BARHA JAMTARAYA

MASALIA ALT. 5.H.
P. S. KHAYRASOL DI-BIRBHUM
SCALE: 16" IN 1 MILE.

NOTES:
LANDS TO BE ACQUIRED SHOWN THUS
LAND NOT TO BE ACQUIRED SHOWN THUS



Certified that I am personally satisfied with the road alignment which has been selected keeping in view the interests of fast traffic consistent with the minimum acquisition of valuable land and homesteads. Homesteads and lands proposed to be acquired are essential for the construction and improvement of the road and cannot be avoided.

Subang
ASSISTANT ENGINEER
3/1/73
SURVEY DIVISION NO 1

Debnanda
EXECUTIVE ENGINEER
3/4/73
SURVEY DIVISION NO 1

Debnanda
SUPERINTENDING ENGINEER
10/5/73
ROAD PLANNING CIRCLE.

DRG NO. 504/1/5-12/173