


PLAN OF LAND TO BE ACQUIRED PERMANENTLY FOR MINOR NO-4 OF TAKING
FROM CH- 9100 (OF DY NO-4 OF HINGLOW MAIN CANAL IN MOUZA-BODHGRAM-
NO-208 & Q BRAHMANDIHI-NO-209 P.S-DURAJPUR DIST-BIRBHUM.

SCALE: 3300' = 1"

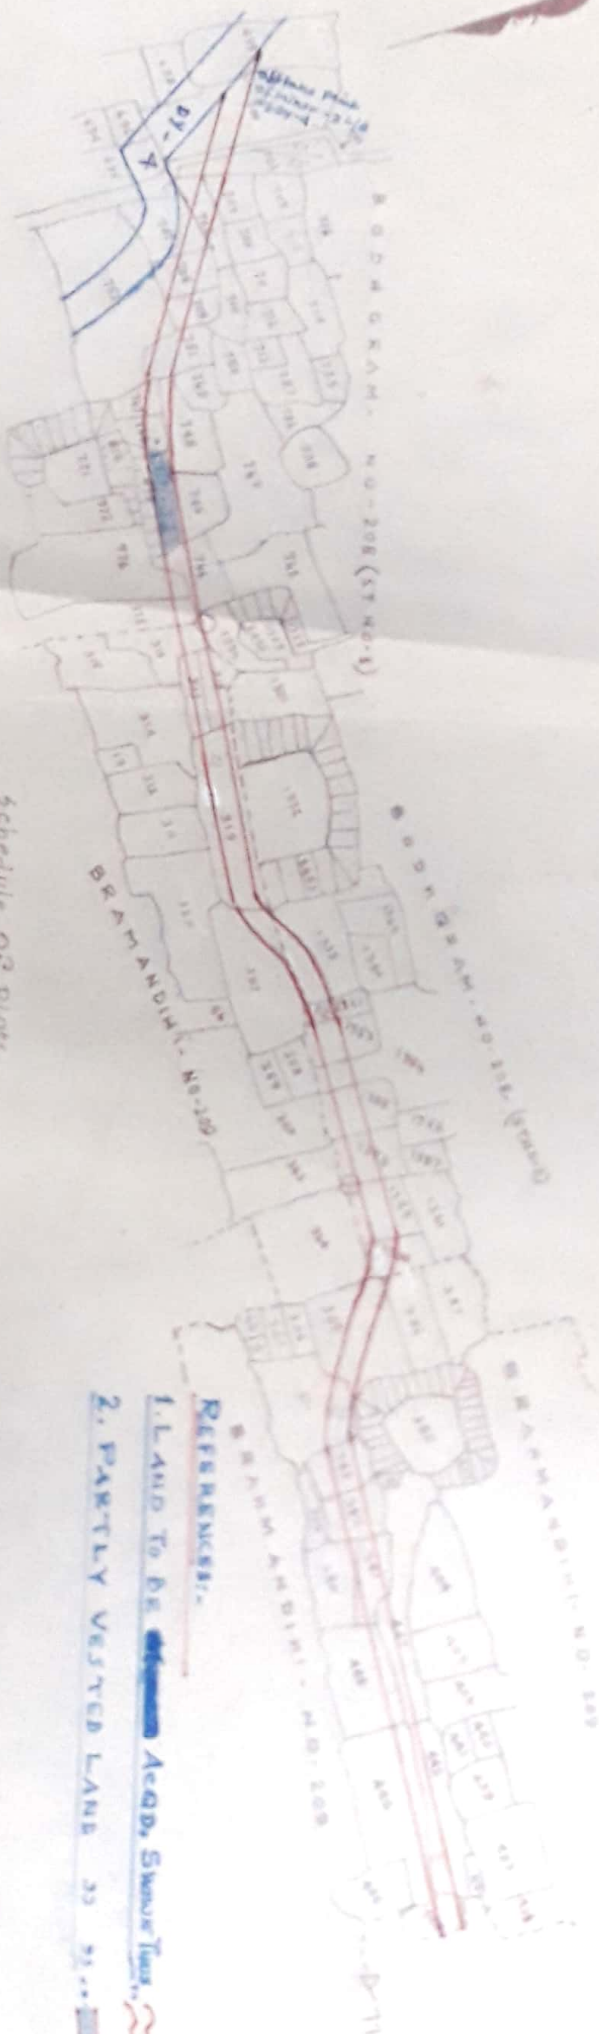

Schedule of Plots

MOUZA & T.L. NO.	P.S.	DIST.	C.S. PLOTS.	AREA
Bodhgram-208	Durajpur	Birbhum	10 PLOTS- 639 to 702 704 706 to 709 744 746 to 748 751 752 754 756 1832 1834 to 1838 1841 to 1846	25.535 Acres
Brahmandihi-209	DO	DO	10 PLOTS- 315 to 319 327 344 348 371 380 to 383 385 442 443 444 to 448	27.27 Acres

REFERENCES:-

1. LAND TO BE ACQD, SHOWING TIES
2. PARTLY VESTED LAND SS 93-94

Prepared By - Bhupendra
15.3.93

Yash S. SOST
Acres
0.121468 Hect.

SPL. L.A. OFFICER
BIRBHUM

9.2.92