


L.A. Case NO. 19/71-72

PLAN
OF LAND TO BE ACQUIRED PERMANENTLY FOR EXCAVATION
OF HINGLOW MAIN CANAL IN MOUZA-SIARSOL J.L.NO-131
P. S. KHAIRASOL ; DIST. BIRBHUM
SCALE: - 330' = 1"

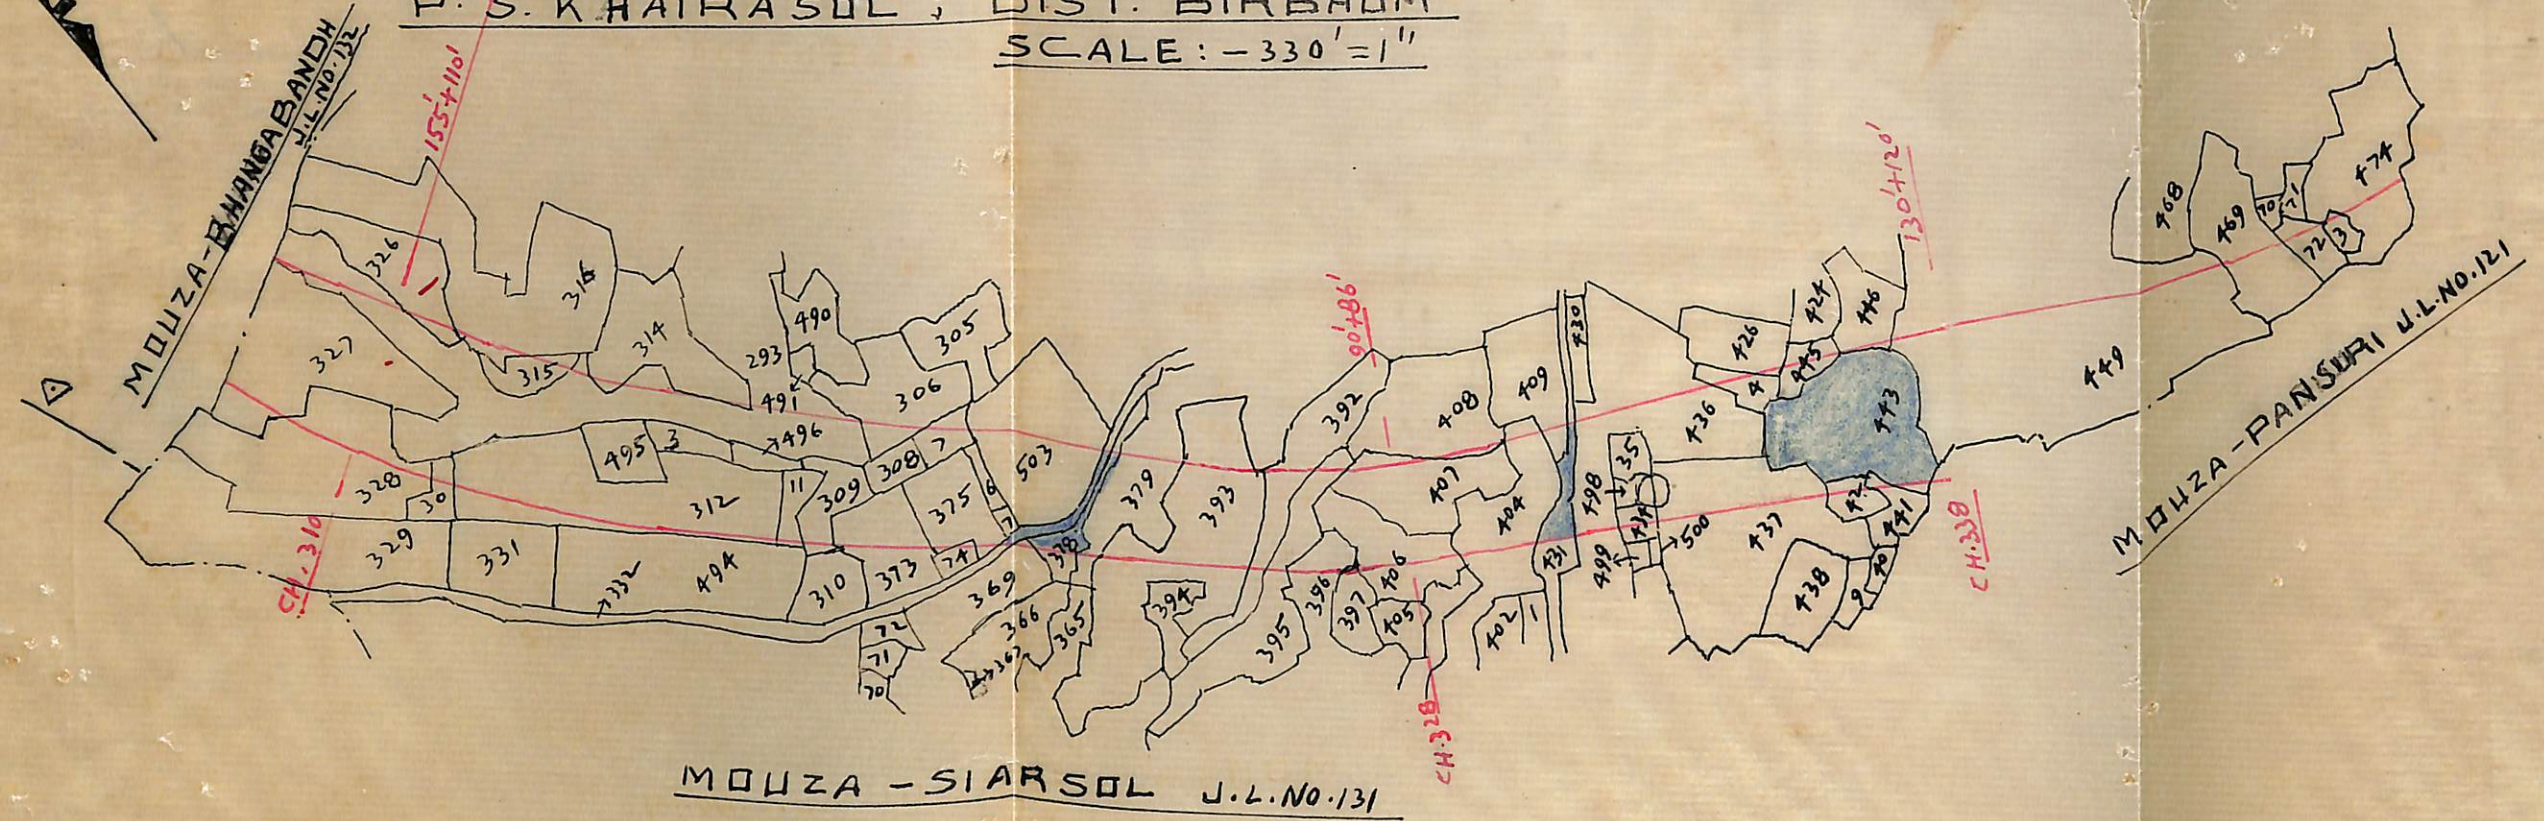

REF:-
LAND TO BE ACQUIRED SHOWN THUS: -
VESTED LAND SHOWN THUS: -

SCHEDULE OF LANDS

MOUZA	J.L.NO.	P. S.	DIST.	C.S. PLOT NOS.	AREA
SIARSOL	131	KHAIRASOL	BIRBHUM	308. 311. 313. 376. 377. 435. 312/495. 313/496. AND 434/490 - IN FULL. 293. 306. 307. 309. 312. 314. 315. 316. 326. 327. 328. 330. 373. 374. 375. 379. 392. 393. 395. 396. 397. 369. 404. 406. 407. 408. 409. 426. 434. 436. 437. 441. 442. 444. 445. 446. 449. 469. 472. 473. 474. 312/494 AND 381/503 - IN PART.	16.53 ACRES

C.K.D. BY:

J. Chandra Prasad
SURVEYOR
3/11/72

9/c

19/11/72
SPL. L.A. OFFICER
BIRBHUM

TRACED BY: - *S. Banerjee*
7.9.72