


19/4/82
PLAN OF LAND TO BE ACQD. PERMANENTLY FOR DUBRAJPUR - KHAYRASOL ROAD TO BARRA &
JAMTARA UP TO WEST BENGAL BORDER IN MOUZAS... KAITHI No. 98, KHAIJURIA No. 99,
RUPPUR No. 101 & KANKARTALA No. 102 UNDER P.S. KHAYRASOL (FROM 5.M.P. TO 6.M.P.)

DISTRICT - BIRBHUM.

SCALE - 16" = 1 MILE.

Ref: —

1. Land to be acquired Permanently... —
2. Land not to be acquired... —
3. Vested Land Shown Thus... —
4. Debenture Land Shown Thus... —
5. School Land Shown Thus... —

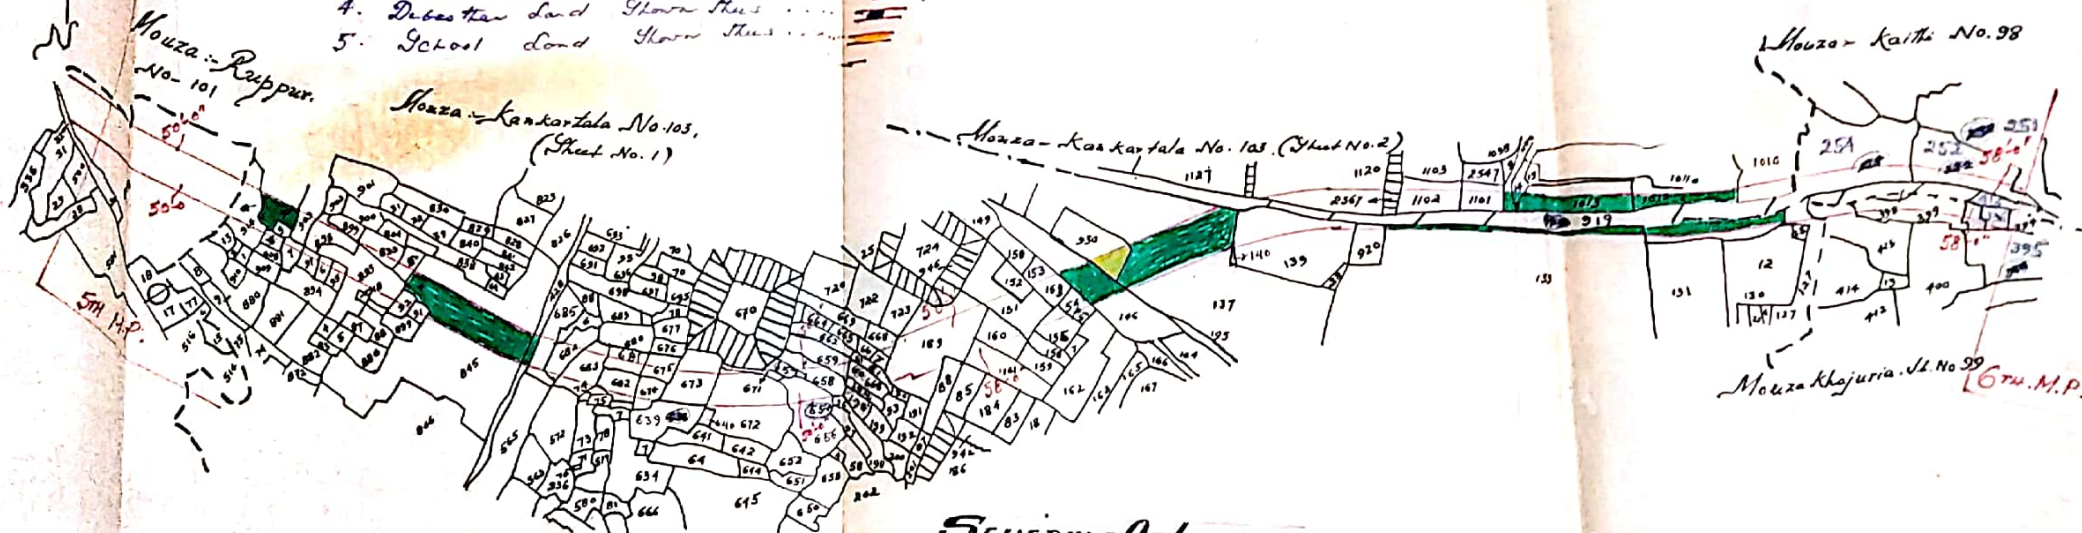

SCHEDULE OF LANDS.

Mouza & U.L. No.	P. S.	District	P. S. Plots no in Part or Full.	Area
Kaiti No. 98.	Khayrasol.	Birbhum.	In part: — 251, 252 & 254.	8.48 Acres.
Khajuria No. 99.	Do.	Do.	In full: — 398.	
Ruppur No. 101.	Do.	Do.	In part: — 394, 396, 397, 399 & 415.	
Kankartala No. 102.	Do.	Do.	In full: — 657 & 905. In part: — 127, 129, 140, 151 to 154, 156, 160, 161, 168 to 170, 174 to 176, 374, 639, 656 to 661, 666, 668, 671, 672, 673, 674, 675, 681 to 686, 835, 836, 837 to 839, 895 to 898, 903, 906, 907, 914, 133/920, 1801, 1801, 1102, 1120, 1120/2567.	

Checked

18/4/82
 8.482
 Xgc.

19/4/82
 DRAWN BY

17/4/82
 ADDL. L.A. OFFICER.
 BIRBHUM.