


**PLAN OF A LAND TO BE ACQUIRED FOR CONSTRUCTION OF KANKALITALA-
LABHPUR SECTION OF BOLPUR-GUNUTIA ROAD IN MOUZA-SARIPA J.L.NO-46,
BIPRATIKURI J.L.NO-53, TANTBANDHI J.L.NO-55, DUBRA J.L.NO-56. P.S. LABHPUR &
DIST.- BIRBHUM, [7TH K.M. TO 9TH K.M.]**

SCALE - 330' = 1" INCH.

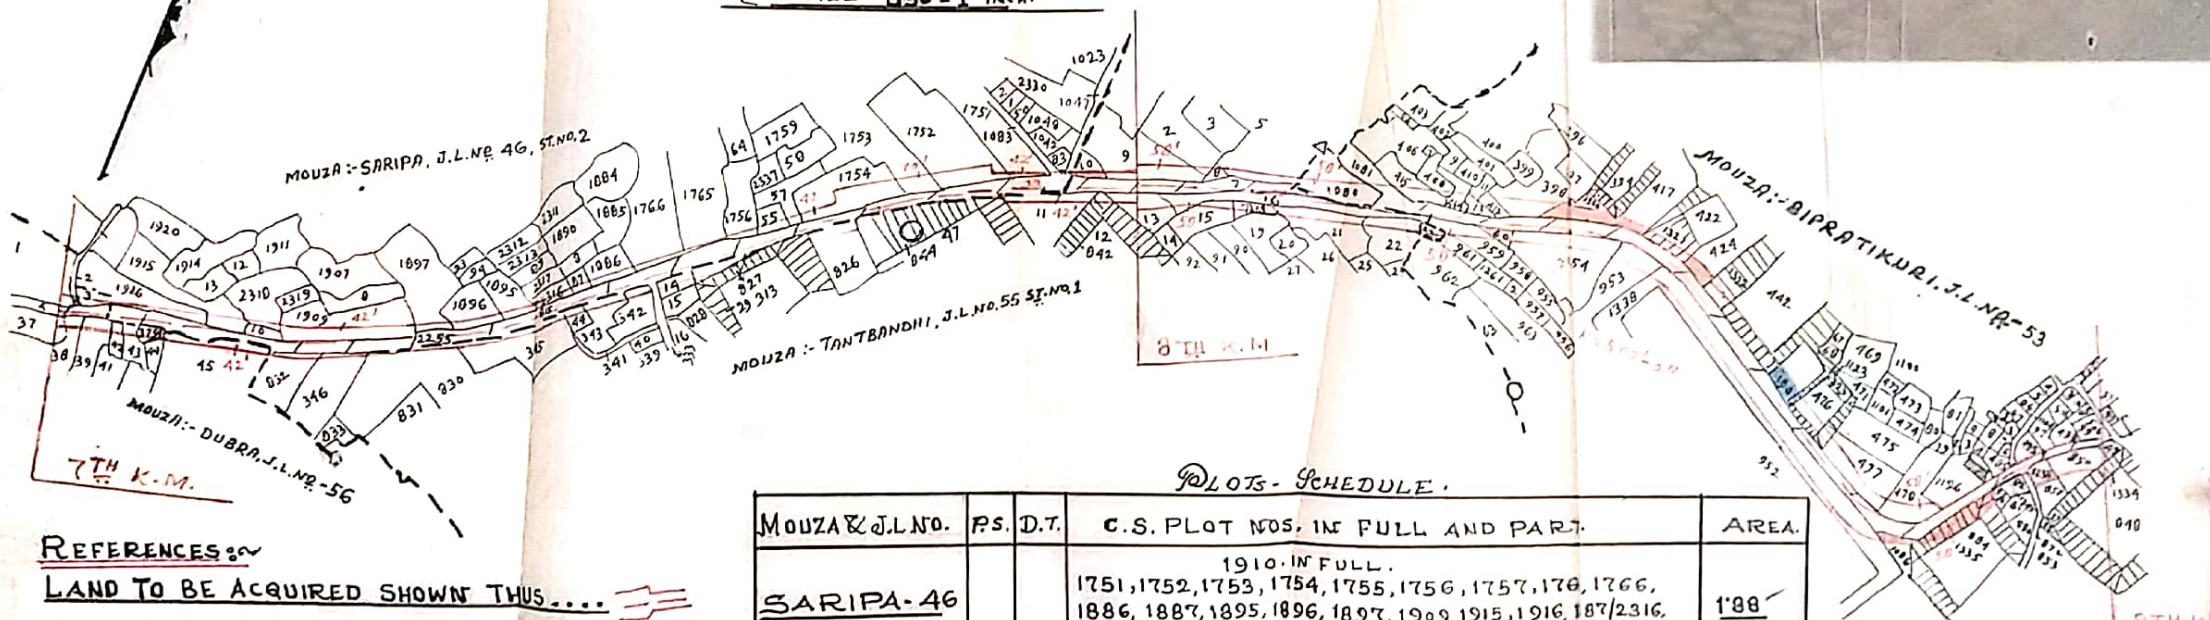

REFERENCES:-

LAND TO BE ACQUIRED SHOWN THUS....

FULLY VESTED LAND 99 99

PARTLY VESTED & PARTLY RETAINED LAND
SHOWN THUS..

PLOTS - SCHEDULE.

MOUZA & J.L. NO.	P.S.	D.T.	C.S. PLOT NOS. IN FULL AND PART.	AREA
<u>SARIPA-46</u>	LABHPUR	BIRBHUM.	1910. IN FULL. 1751, 1752, 1753, 1754, 1755, 1756, 1757, 176, 1766, 1886, 1887, 1895, 1896, 1897, 1909, 1915, 1916, 187/2316, AND 1911/2318. IN PART.	1'88 ACRES.
<u>BIPRATIKURI.</u> <u>No- 53.</u>			413 IN FULL. 398, 408, 411, 412, 414, 415, 476, 477, 478, 80, 882, 883, 953, 954, 959, 415/1080, 415/1081, 851/123, 882/1245, 394/1320, 422/1321, 442/1322, 476/1323, 848/1334 AND 952/1338. IN PART.	3'48 ACRES.
<u>TANTBANDHI.</u> <u>No- 55.</u>			18 AND 23 IN FULL. 2, 5, 8, 9, 11, 13, 15, 16, 17, 19, 21, 22, 314, 34, 343, 344, 345, 346, 313/826, 313/827, 313/829, 34/830, 346/832 AND 312/842. IN PART.	2'715 ACRES.
<u>DUBRA-56.</u>			1, 3, 37, 38, 39, 42, 43, 44, 45 AND 4/379. IN PART.	0'44 OF ANAIRE.
TOTAL AREA:-				8'515 ACRES

ADDL. L.A. OFFICER,
BIRBHUM.