


LAND TO BE ACQUIRED PERMANENTLY FOR THE GOVERNMENT OF INDIA. A SMALL MINOR FROM
82-50 (L.B.) OF B.N.M.C. IN MOUZA .. KUPA. J.L. NO 135 & RUDRANAGAR.
J.L. NO 137. UNDER P.S. .. MURARAI. DISTRICT .. BIRBHUM.

Scale.. 330' = 1"

Ref . . .

Land To Be Acquired Permanently Shown Thus ..
Vested Land Not To Be Acquired " " ..

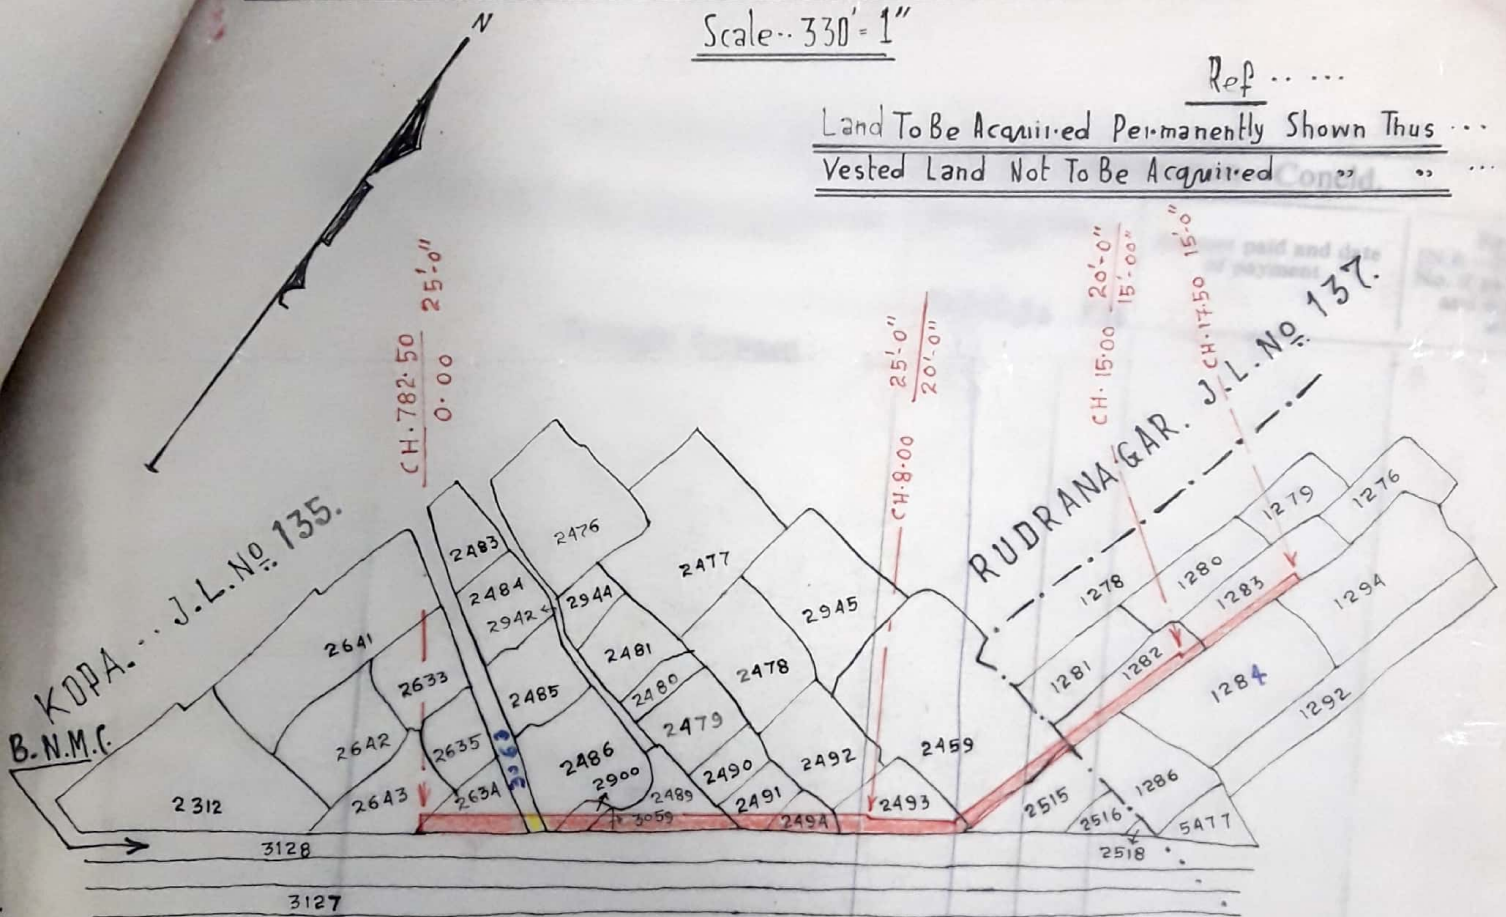

SCHEDULE OF PLOTS.

MOUZA & J.L. No.	P.S.	DIST.	R. S. PLOT NOS.	AREA.
KOPA . 135.	MURARAI.	BIRBHUM.	2459 , 2486 , 2489 , 2491 , 2493 , 2494 , 2515. 2634 , 2643 , 2487/2900 And 2487/3059. In part.	0.81 Of an acre 01- 0.3278 Hectare.
RUDRANAGAR. 137			1282 And 1283. In part.	

CKD. BY.

Prepared By
B. M. Roy.
26.5.81.

Spl. L. A. Officer.
Bir-bhum.