


PLAN OF LAND TO BE ACQUIRED PERMANENTLY FOR EXCAVATION OF MINOR-
NO-1 OFFTAKING FROM CH. 91.00 (LB) OF DY NO-4 OF HINGLOW MAIN CANAL
IN MOUZA:- KHARUI - J. NO.- 54. P.S.- ILLAMBAZAR. DIST.- BIRBHUM.
SCALE:- 330'-0"=1"

LAND TO BE ACQD SHOWN THUS:-
VESTED LANDS

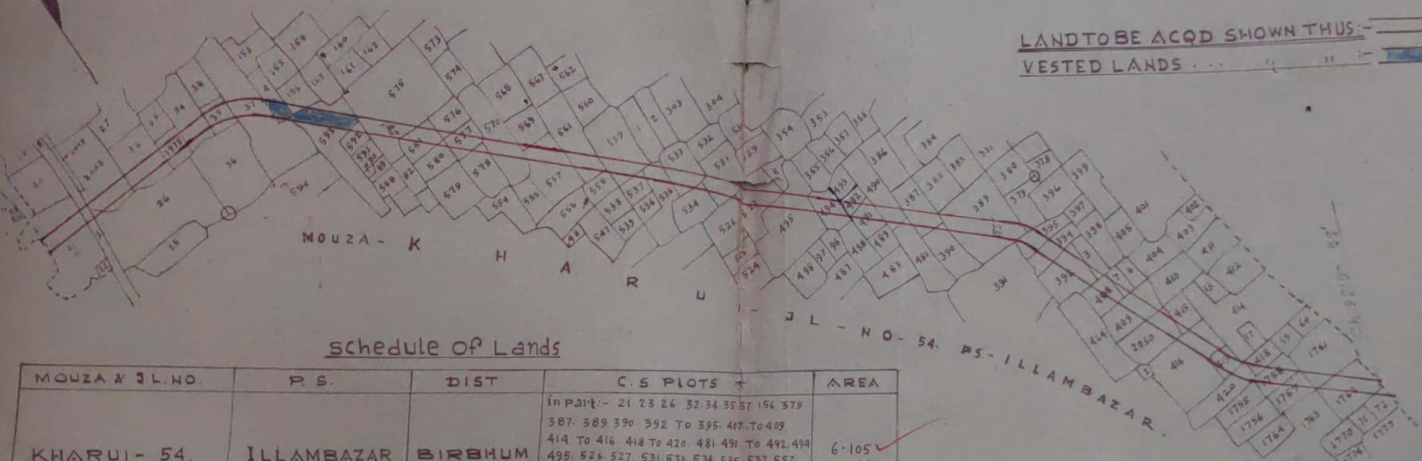

schedule of Lands

MOUZA & J.L. NO.	P. S.	DIST	C. S PLOTS	AREA
KHARUI - 54.	ILLAMBAZAR	BIRBHUM	In Part:- 21 23 24 32 34 35 37 154 379 387 389 390 392 To 395 417 To 409 414 To 416 418 To 420 481 491 To 492 494 495 524 527 531 533 534 535 537 557 To 559 561 569 570 575 To 578 580 581 592 1755 1757 1758 1761 1762 1772 33/1975, 27/2008, and 409/2050.	6.105 Acres 01 2.4706 Hectis.

PREPARED BY:- Shamita
12/7/82

Checked
S. Chandray
1-2-82

SPL L.A Officer
Birbhum.