


LAND ACQUISITION PLAN FOR CONSTRUCTION OF RETIRED EMBANKMENT IN
BETWEEN CH 540 TO 550 ON THE LEFT SIDE OF THE RIVER MAYURAKSHI UNDER
MD. BAZAR IRRIGATION SUB DIVN IN MOUZA LALIA PUR J.L. NO 14 P. S SAINTHIA BIRBHUM

LAND SCHEDULE:-

DIST	P. S.	MOUZA + J.L. NO	R. S. Plot No	AREA IN ACRES
BIRBHUM	SAINTHIA	LALIA PUR J.L. No - 14	218, 219, 220 219, 234, 235 582 IN PART 222 + 233 IN FULL	2.08 ACRES or 0.8418 Hathore

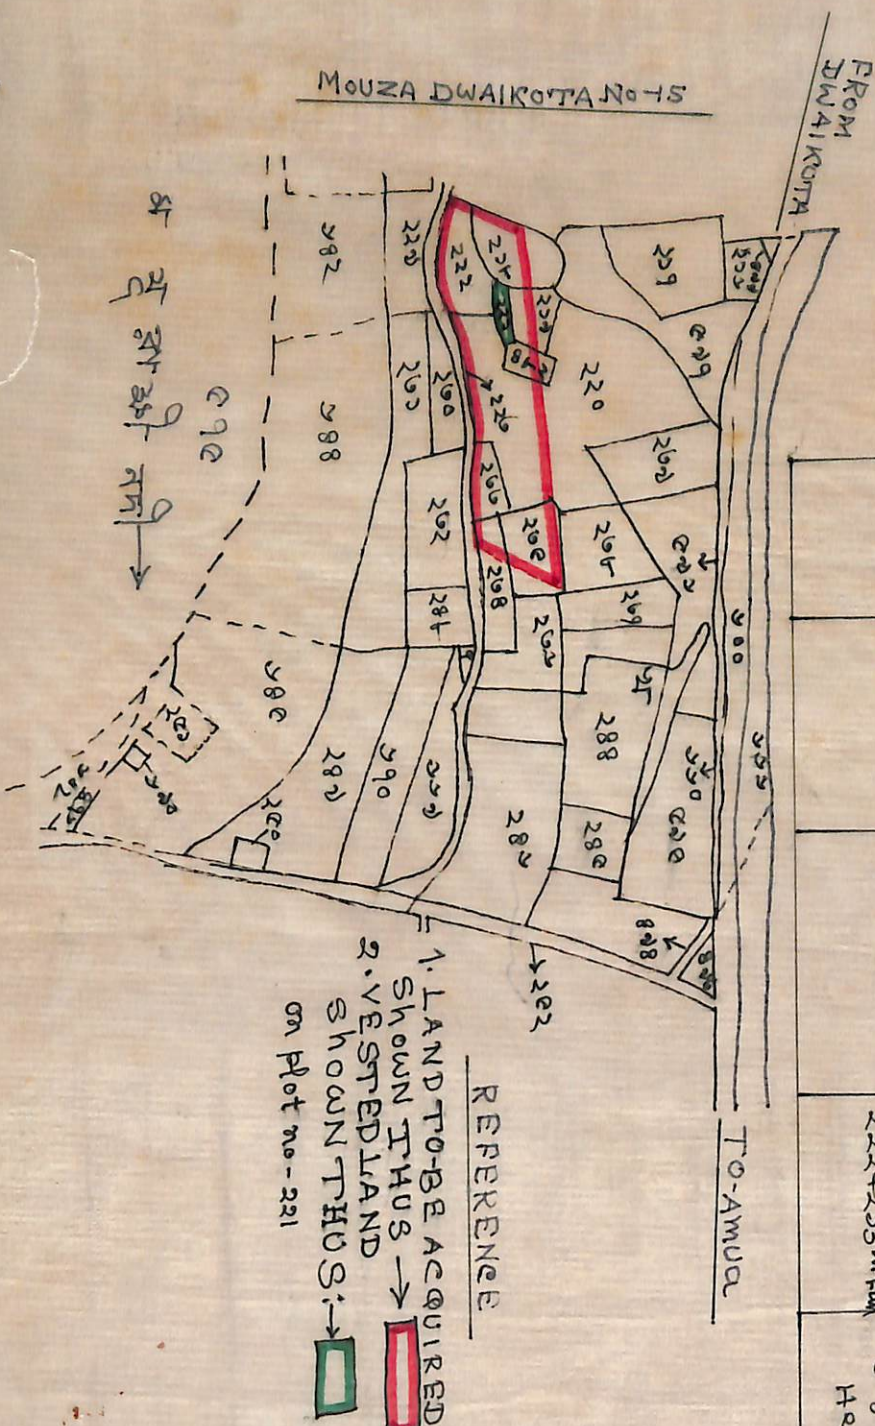

REFERENCE

1. LAND TO BE ACQUIRED SHOWN THUS →
2. VESTED LAND SHOWN THUS →

on Plot no - 221

Prepared by

Md Ali

Amim

Checked.
S. Kumar Chakraborty
9/03/07

ALAO

ADDL. L. AO

SPL. L. A.O.

ADM (L/A)
BIRBHUM