


PLAN
OF LAND TO BE ACQUIRED FOR CONSTRUCTION OF LABPUR-GUNDTIA
U.D.R (SECTION 0.00 TO 2.00 M.P.) IN MOUZA-SARPARAJPUR J.L.NO.102
BAKHUL J.L.NO.123; P.S. LABPUR; DIST. BIRBHUM
SCALE: - 330' = 1"

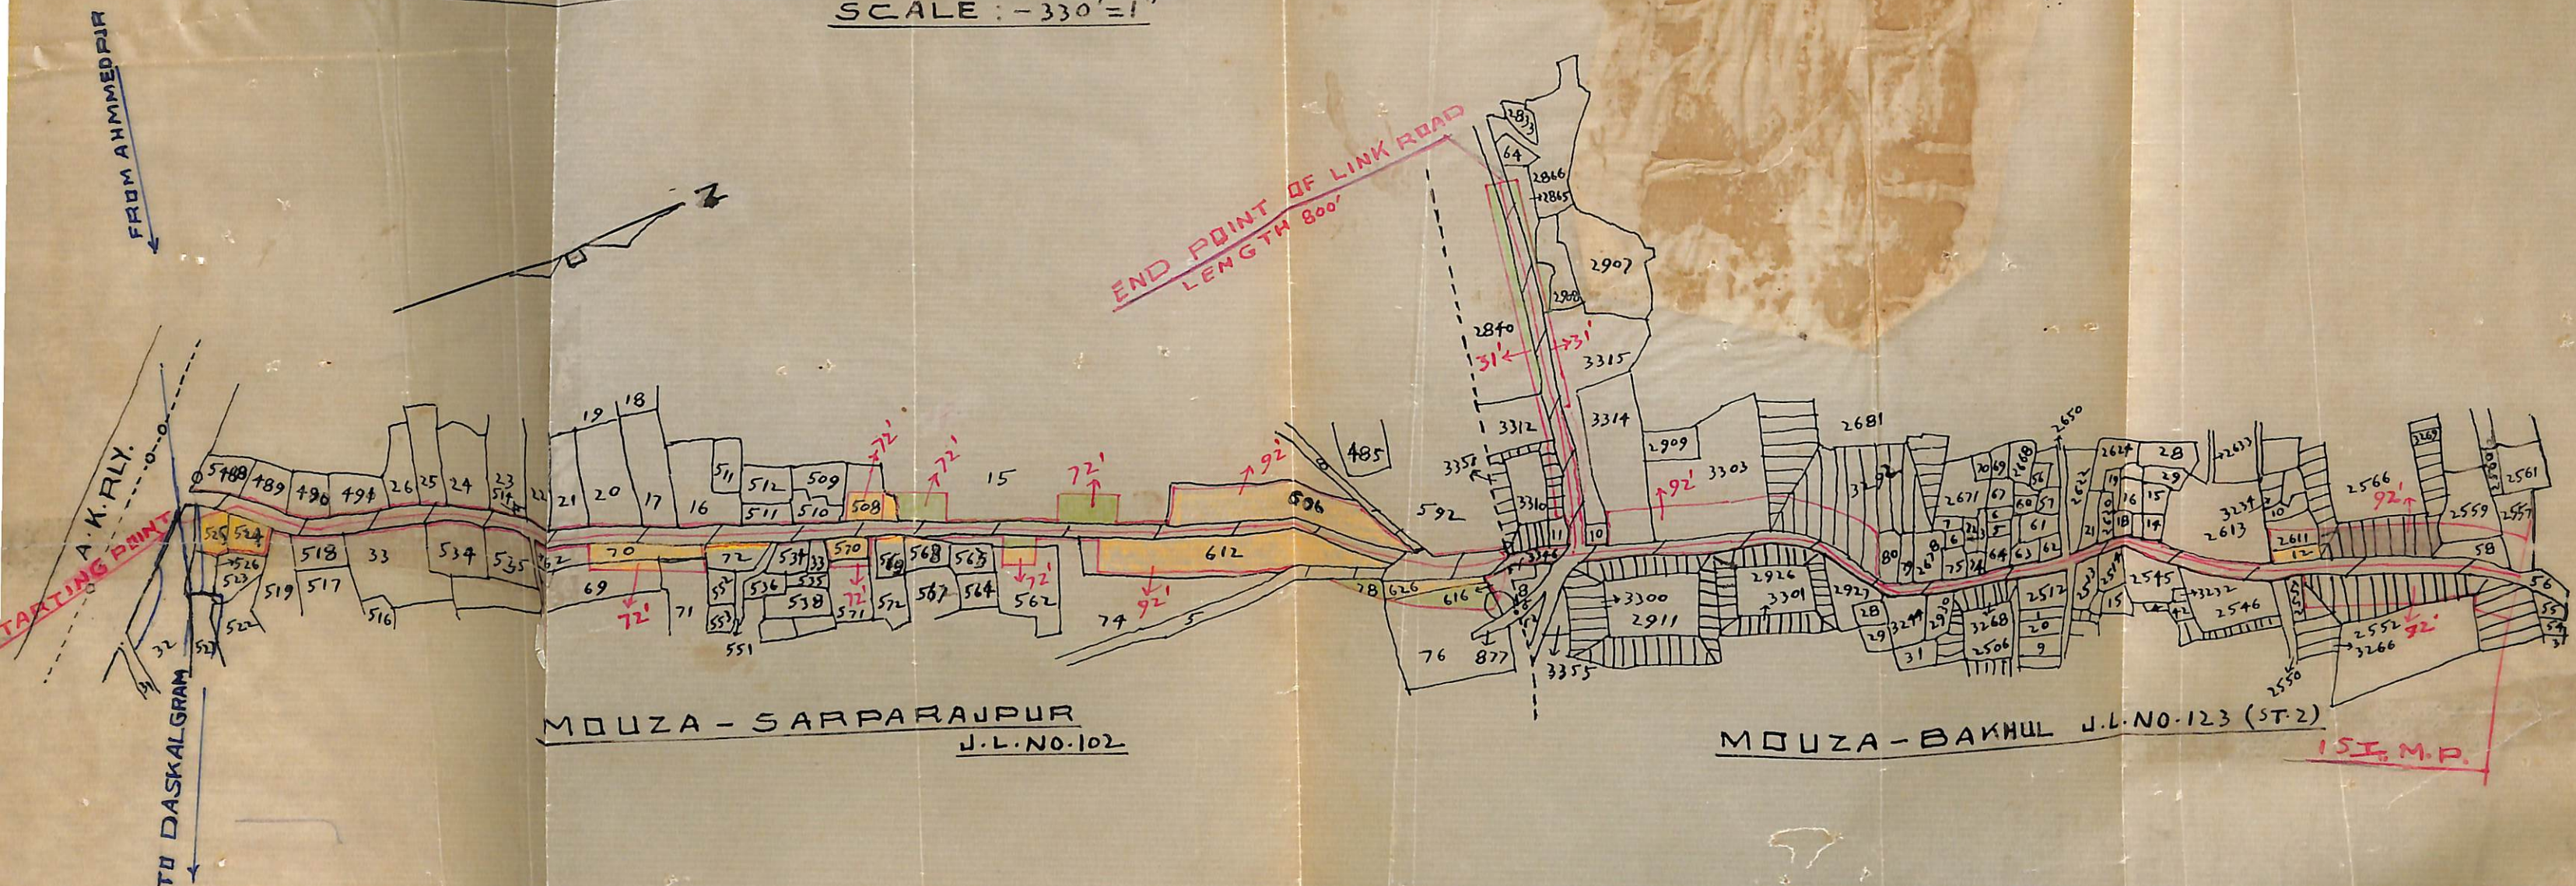

REF:-

LAND ALREADY ACQUIRED SHOWN THUS:- ||

VESTED LAND SHOWN THUS:-

PARTLY VESTED AND PARTLY
RETAINED LAND SHOWN THUS:-

HOME-STEAD LAND SHOWN THUS:-

LAND TO BE ACQUIRED SHOWN THUS:-

LAND NOT TO BE ACQUIRED SHOWN THUS:- III

TRACED BY:- SBanaya
27/73

CKD BY

Handwritten signature
29/1/73

KGO

ADDL L.A OFFICER
BIRBHUM

SCHEDULE OF LANDS					AREA
MOUZA	J.L.NO.	P.S.	DIST.	C. S. PLOT NOS.	0.085 ACRES
SARPARAJPUR	102	LABPUR	BIRBHUM	71 AND 571 - IN PART	
BAKHUL	123 (ST.2 AND ST.1)	DO	DO	660. 661. 662. 819 AND 2558 - IN FULL 106 108 109 132 137 138 139 140 142 143 144 145 275 276 420 421 422 424 425 426 604 658 659 663 759 772 780 781 808 809 816 817 818 820 826 827 828 829 830 831 832 833 20/1355 110/1337 141/1361 420/1376 665/1428 130/1423 428/1426 759/1430 604/3319 665/1429 2555 2557 2559 2611 2552/3266 2681/3292 2909/3303 2840/3312 2909/3314 2909/3315 AND 2840/3351 - IN PART.	7.17 ACRES

МУПЗА - ВАКНЦЛ Ч.Л.№0.123



REF:-

REF:-

LAND TO BE ACQUIRED SHOWN THIS:-

VESTED LAND SHOWN THUS:-

VESTED LAND SHOWN THIS:
PARTLY VESTED AND PARTLY RETAINED

LAND SHOWN THUS:-

LAND SHOWN THUS:—
HOMESTEAD LAND SHOWN THUS:—

29/1/73
KGO.

2.7 73

19.2.13