


**ADDITIONAL LAND ACQUISITION PLAN FOR
PANAGAR-DUBRAJPUR-NALHATI-TO REGAM ROAD
A.D.B PROJECT PACKAGE II L.A. PROPOSAL FROM 48KM. TO 49KM.**

PS DUBRAJPUR DT. BIRBHUM

SCALE:- 1:4000

**NOTE:-
L.A. PROPOSAL ALREADY SENT SHOWN THUS - - - - -
EXTRA LAND ACQUISITION SHOWN THUS - - - - -**

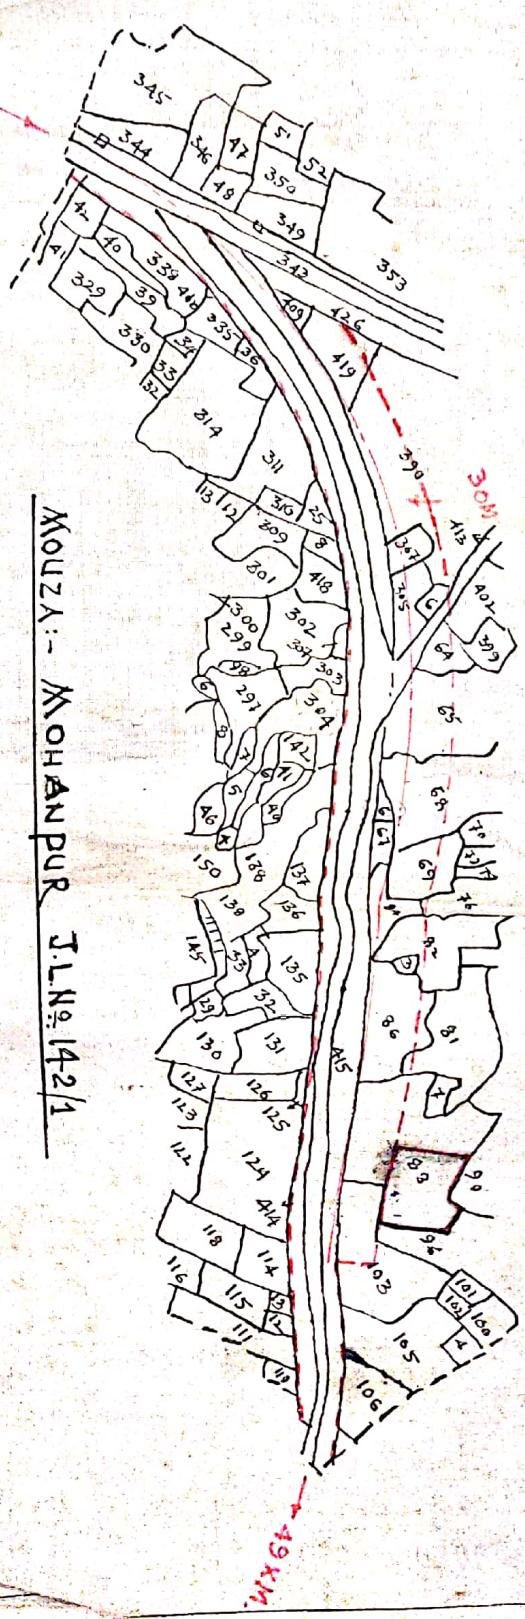

MOUZA:- MOHANPUR T.L.N. 142/1

ASSISTANT ENGINEER
HIGHWAY SURVEY DIVN. NO III

EXECUTIVE ENGINEER
HIGHWAY SURVEY DIVN. NO III

SUPERINTENDING ENGINEER
STATE HIGHWAY PLANNING CIRCL