


20/65-66  
II

**PLAN**  
**OF LAND TO BE ACQUIRED PERMANENTLY FOR MINOR FROM**  
**CH. 57-00 OF M.D. MAIN CANAL. IN CONNECTION WITH M.R.P.**  
**IN MOUZA KASTATARI. N<sup>o</sup> 120 AND MOULPUR. N<sup>o</sup> 120.**  
**THANA MAHAMMAD BAZAR. DT. BIRBHUM.**  
 Scale - 330' = 1" (inch)

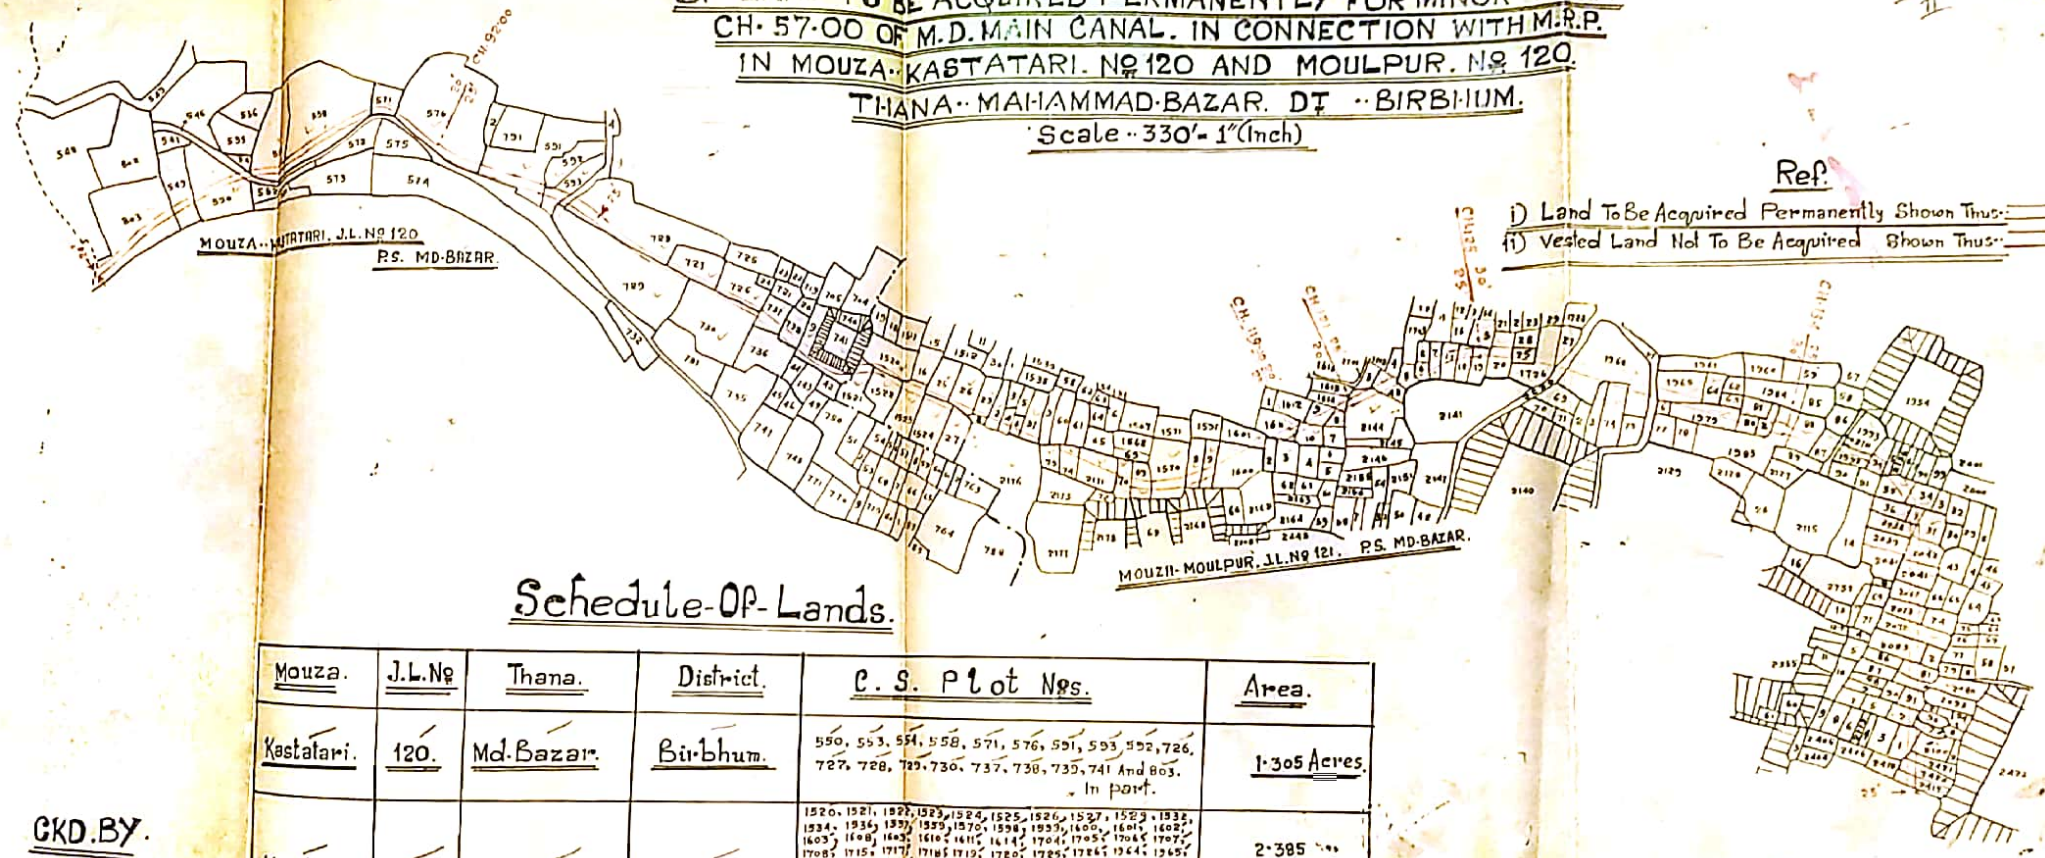

Ref:  
 i) Land To Be Acquired Permanently Shown Thus: [Symbol]  
 ii) Vested Land Not To Be Acquired Shown Thus: [Symbol]

Schedule-Of-Lands.

<u>Mouza.</u>	<u>J.L. No</u>	<u>Thana.</u>	<u>District.</u>	<u>C. S. Plot Nos.</u>	<u>Area.</u>
Kastatari.	120.	Md. Bazar.	Birbhum.	550, 553, 554, 558, 571, 576, 591, 593, 592, 726, 727, 728, 729, 730, 737, 736, 735, 741 And 803. In part.	1.305 Acres.
Moulpur.	121.	Do.	Do.	1520, 1521, 1522, 1523, 1524, 1525, 1526, 1527, 1528, 1529, 1532, 1534, 1536, 1537, 1539, 1570, 1598, 1599, 1600, 1601, 1602, 1603, 1608, 1623, 1610, 1611, 1614, 1704, 1705, 1706, 1707, 1708, 1715, 1717, 1718, 1719, 1720, 1725, 1726, 1724, 1565, 1566, 1573, 1574, 1575, 1580, 1961, 1987, 1983, 1987, 1988, 1992, 1993, 1994, 1995, 2031, 2034, 2035, 2036, 2037, 2038, 2041, 2042, 2043, 2079, 2075, 2080, 2081, 2083, 2084, 2087, 2100, 2101, 2102, 2142, 2144, 2169, 2170, 2171, 2174, 2175, 2176, 2419, 2420, 2421 And 2756. In part.	2.385 TOTAL: 3.69 Acres

GKD. BY.  
 J. Chandra Prasad  
 Surveyor  
 7-4-66

Wrote  
 11/11/66  
 Spl. L.A. Collector.  
 Birbhum.

Traced by  
 B.M.P.