


**PLAN OF LAND TO BE ACQUIRED FOR CONSTRUCTION OF MINOR NO. 3A OFF TAKING
FROM CH. 625'00 OF DY. NO. 7A OF M.D.B.C FROM CH. 96'00 TO CH. 142'00 OF MOUZA-CHANDRA-
HAT. J.L. NO 241. & PANCHGANUTIA J.L. NO. 240. P.S. MAYURESWAR & DISTRICT-BIRBHUM.**

SCALE - 330 FT = 1" INCH.

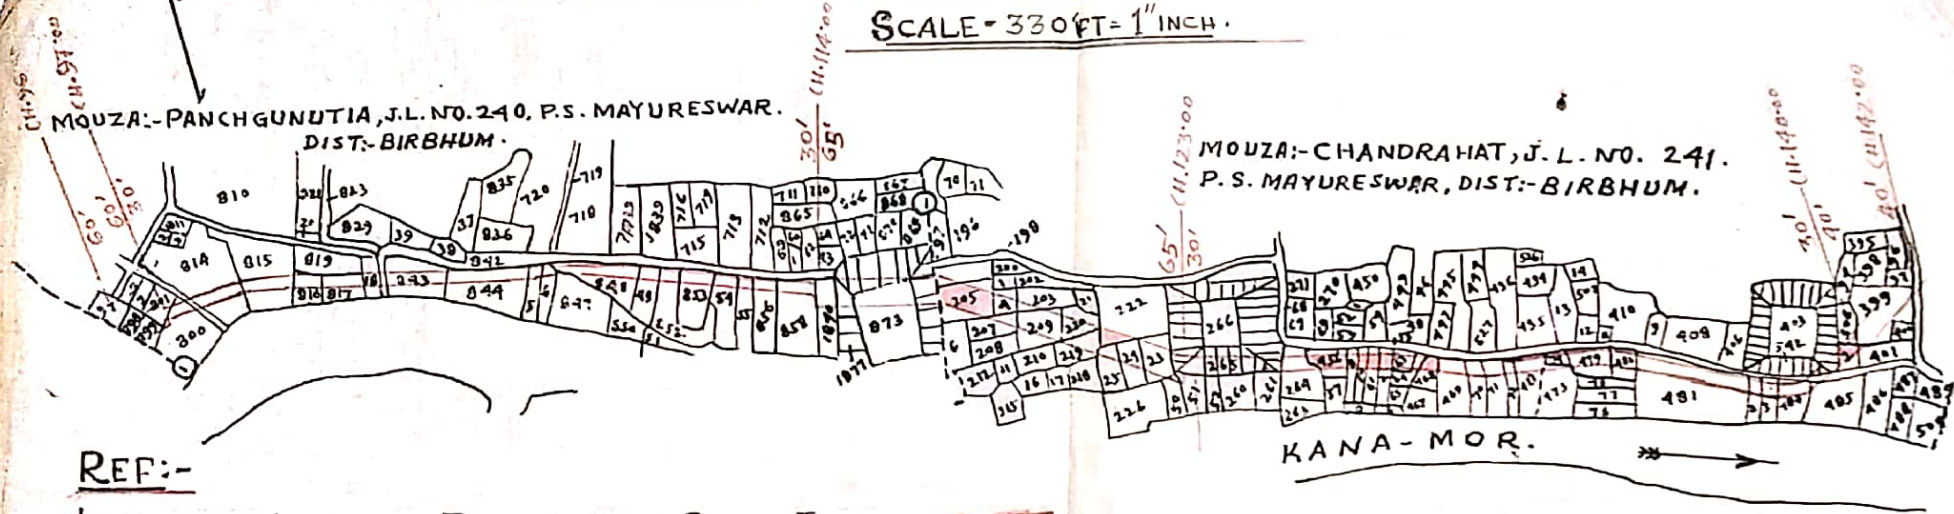

REF:-

LAND TO BE ACQUIRED PERMANENTLY SHOWN THUS ---
VESTED & PARTLY VESTED LAND NOT TO BE ACQD. SS SS ---

SCHEDULE OF LANDS :-

MOUZA & J.L. NO.	P.S.	DIST.	C.S. PLOT NOS. IN FULL & PART	AREA.	TOTAL AREA.
CHANDRA-HAT. NO. 241.	MAYURESWAR	BIRBHUM.	474. IN FULL. 203, 204, 207, 209, 219, 220, 223, 224, 225, 250, 251, 264, 265, 397, 399, 455, 456, 458, 463, 464, 469 To 475, 479 To 485, 399/506 & 403/542. IN PART.	1.98 ACRES.	3.595 ACRES.
PANCHGANUTIA. NO. 240.			798, 799, 800, 801, 814 To 818, 843 To 846, 848, 849, 852 To 856, 858, 873, 858/1840, 873/1877. IN PART.	1.615 ACRES.	

PREPARED BY:-

Prehijee
25/4/86.

SPL. A. OFFICER.
BIRBHUM.

ADDL. DIST. MAGISTRATE,
BIRBHUM.