

PLAN OF LAND TO BE ACQUIRED PERMANENTLY FOR CONSTRUCTION OF SMALL MINOR FROM CH. 773.50 (RB) D
 BRAHMANI NORTH MAIN CANAL IN MOUZA KOPPA. NO 135 & RUDRANAGAR. NO 137. P. S. MURARAI.


DT. BIRBHUM

Scale .. 330'-0"

Ref.

- i) Land To Be Acquired Permanently Shown Thus. ...
 ii) Vested Land Not To Be Acquired Shown Thus. ...

B.N.M.C.

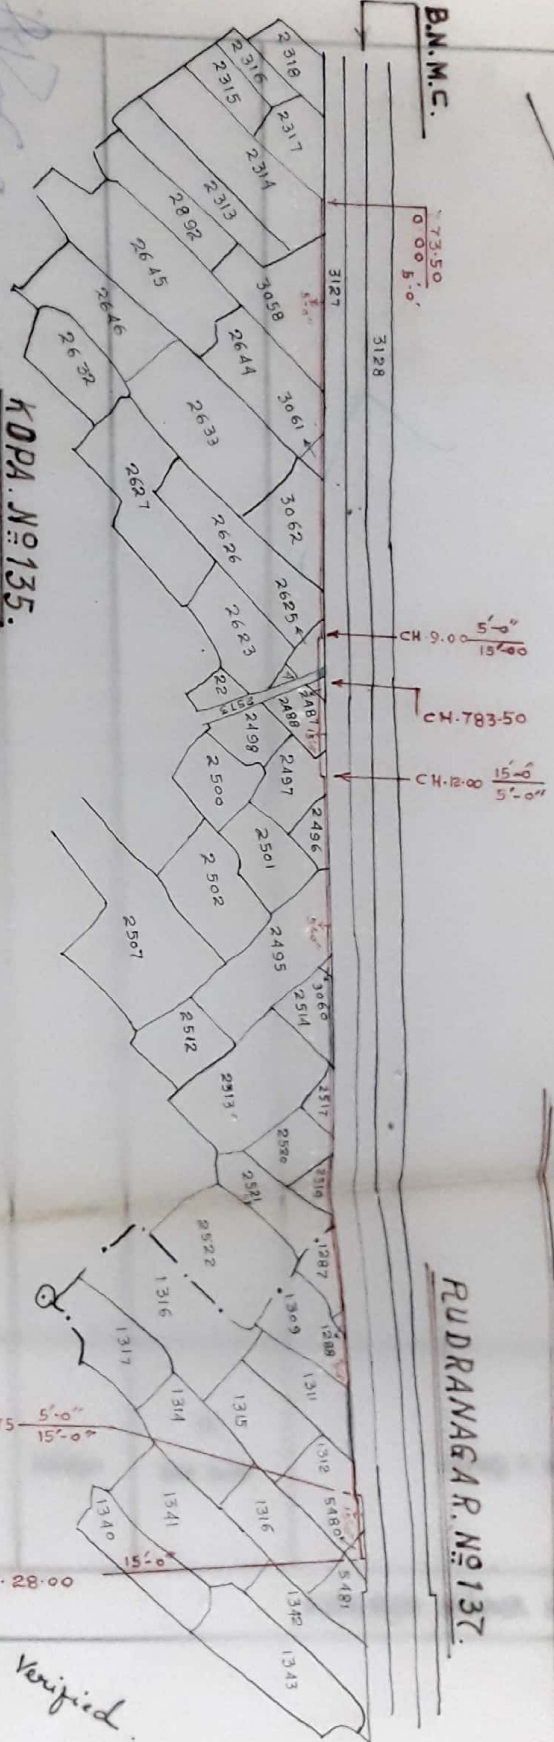

KOPPA. NO 135.

RUDRANAGAR. NO 137.

Schedule of Lands.

Mouza.	J.L.No.	P.S.	District.	R. S. plot NOS.	Area.
Koppa.	135.	Murairai.	Birbhum.	2314, 2487, 2488, 2495, 2496, 2497, 2517, 2519, 2520, 2521, 2625, 2626, 2644, 2312/3058, 2493/3060, 2643/3061 And 2634/3062. In Part.	0.37 of an acre. Or 0.1497 Hectors.
Rudranagar.	137.	"	"	1287, 1288, 1309, 1312 And 1359/5480. In part.	

CKD. BY.

26.7.82

Spl. L.A. Officer.

Collector.